



KENNESAW STATE
UNIVERSITY

Signage Standard Guidelines

July 27, 2022

Table of Contents

Introduction.....3
 Signage Standards.....4
 Sign Post Cap & Extrusions.....8
 Sign Families10

Campus Wayfinding / Exterior

ST-VD1, Vehicular Directional - Large 12
 ST-VD2, Vehicular Directional - Small 13
 ST-PD1, Pedestrian Directional - Large 14
 ST-PD2, Pedestrian Directional - Small 15
 ST-CD, Campus Directory 16
 ST-CDM, Campus Directory Marietta..... 17
 ST-BM1, Campus Building ID 18
 ST-BM2, Campus Building ID - Rectangle 19
 ST-BM3, Campus Loop Rd. Monument 20
 ST-BN, Campus Building Address Number..... 21
 ST-BL, Building Lettering 23
 ST-WR, Well-being Mile Marker..... 24
 ST-X, Chastain Pointe ID Panel..... 25

Interior Signage

ST-A1, Room Sign..... 27
 ST-A1G, Room Sign - Glass Mounted..... 28
 ST-A2, Room Sign (Alternate) 29
 ST-B1, Room Sign with Insert 30
 ST-B1G, Room Sign with Insert - Glass Mounted..... 31
 ST-B2, Room Sign with Insert - (Alternate)..... 32
 ST-C1, Room Sign with Pictogram..... 33
 ST-C2, Room Sign with Pictogram (Alternate)..... 34
 ST-D, Stair ID..... 35
 ST-SE, Stairwell Egress ID 36
 ST-E1, Back-of-house Room ID Interior..... 37
 ST-E2, Back-of-house Room ID Exterior..... 38
 ST-F, Area of Refuge..... 39
 ST-G, Evacuation Map 40
 ST-H, Fire Safety Icon 41
 ST-Q, Interior Directory Map 42

ST-J1, Directional 43
 ST-J2, Directional (Alternate) 44
 ST-J3, Wall Directory 45
 ST-L1, Blade 46
 ST-L2, Blade (Alternate) 47
 ST-L3, Blade - Pictogram 48
 ST-S1, Suspended ID..... 49
 ST-S2, Suspended ID (Alternate)..... 50
 ST-S3, Suspended ID with Insert 51
 ST-V, Department ID on Glass..... 52
 ST-V2 Privacy Vinyl..... 53
 ST-W, Department ID Panel 54
 ST-Y Sign Holder 55

Introduction

About this Guide

This Signage Guideline is issued for use by all Kennesaw State University personnel and outside consultants who are involved in specifying, fabricating, or installing signage at the grounds of KSU's Kennesaw and Marietta Campuses.

These standards apply to all exterior and interior signage that will be seen or used by the students, faculty, and visitors to the campuses.

The primary intent of this guide is to create a clear, unified signage system toolkit.

Each element of the program has been developed in careful coordination with all other elements, so that together they will function as a unified system.

This guide is designed to be printed in 11"x17" format to ensure correct scale for all drawings.

Over time as the wayfinding and signage program is implemented, special conditions may arise that are not fully covered in these standards and guidelines. This guide is designed to be updated as required to provide as much guidance as possible. All signage and wayfinding projects will need to be approved by [\(KSU to provide contact information approval process\)](#). Specific questions regarding recommended fabricators or the approval of new fabricators should be directed to the [\(KSU to provide contact information approval process\)](#).

Signage Standards

Materials








Paint and material swatches for color matching are available through (KSU to provide contact for sample inquiries).

Paint to be professionally sprayed using architectural grade acrylic polyurethane paints to simulate a powder coat appearance.


 



Please note the colors shown on this page are for visual reference only and are not to be used for color matching. Due to the limitations of the printing process, colors on this page may not be accurate.

 NOTE: All paint colors to be approved by Stratcomm






Paint

  <p>P1</p>	 <p>P2</p>	 <p>P3</p>	 <p>P4</p>	 <p>P5</p>	 <p>P6</p>	 <p>P7</p>
<p>Paint to match: KSU Yellow PPG Custom Formula Grip-Gard EFX-LGenerated Solid - 0.50 Pints B60SG 120.9 g B616 0.4 g B622 2.3 g B641 9.1 g REDACT 15.1 g B610 15.5 g B60HG 30.2 g B649 108.7 g Total 302.2 g</p>	<p>Paint to match: Pantone Black C Matthews Paint MP 32156 Black Magic</p>	<p>Paint to match: Matthews Paint Greyblue MP723</p>	<p>Paint to match: Matthews Paint White Wonder MP 32071</p>	<p>Paint to match: Pantone Cool Gray 10 Matthews Paint 583</p>	<p>Paint to match: Pantone Cool Gray 8</p>	<p>Paint to match: Matthews Paint Silverstone Metallic MP18091</p>

Vinyls

 <p>V1</p>	 <p>V2</p>	 <p>V3</p>	 <p>V4</p>	 <p>V5</p>	 <p>V6</p>	 <p>V7</p>
<p>Avery Opaque Dark Yellow A9150-0</p>	<p>3M Translucent Golden Yellow 3630-125</p>	<p>3M Scotchlite Reflective White 5100-10</p>	<p>3M Scotchlite Opaque White 7725-20</p>	<p>3M Scotchcal Opaque Black 3M-50-12</p>	<p>Premium grade Opaque Vinyl Film Substitute For Pantone Cool Gray 9</p>	<p>3M Fasara Milky White Frosted Vinyl SH2MAML</p>





Materials

 <p>M1</p>	 <p>M2</p>	 <p>M3</p>	 <p>M4</p>	 <p>M5</p>
<p>Direct Embed® Powder Coated .040" Aluminum Panel with KSU geometric pattern</p>	<p>3form/Koda XT Style: Vitamin c + White out Finish: Sandstone</p>	<p>Plexiglas® Sylk Frosted Acrylic Sheet Gauge: 0.236"</p>	<p>Brushed Aluminum</p>	<p>White Non-glare Acrylic</p>
<p>NOTE: Pattern to be digitally powder coated see digital color matches on following page</p>				

Signage Standards


Digital Colors

Digital Color

			
To match: Pantone Black C	To match: Pantone Cool Gray 10	To match: Pantone Cool Gray 8	To match: Pantone 123C
CMYK: 63, 62, 59, 94 RGB: 45, 41, 38 HEX: #2D2926	CMYK: 57, 46, 40, 25 RGB: 99, 102, 106 HEX: #63666A	CMYK: 44, 34, 29, 10 RGB: 136, 139, 141 HEX: 888B8D	CMYK: 0, 24, 92, 0 RGB: 255, 198, 41 HEX: #FFC629

Digital Pattern

NOTE: Digital pattern developed for signage application only; for patterns to be used in printed materials please see the KSU Brand Guidelines

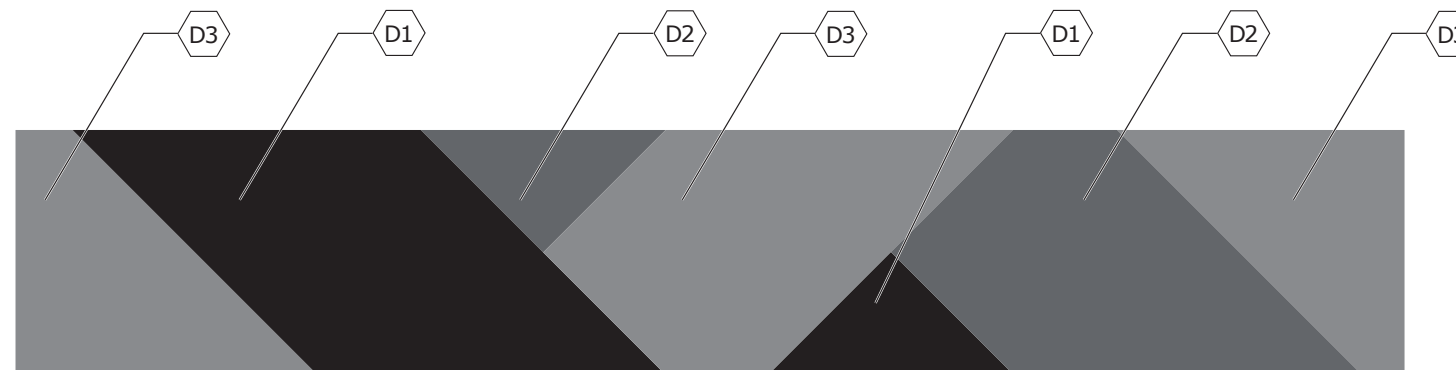


Signage Standards

Icons

Arrows



Pictograms

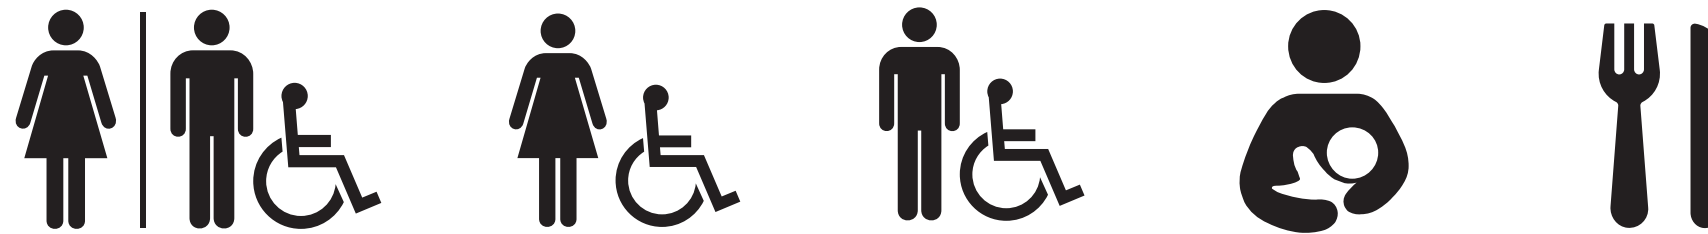

Signage Standards

Typefaces

The standard typeface for KSU's brand and sign program is Montserrat. The Gill Sans typeface is used on existing signage for the Marietta campus. Typography for individual sign types is noted on the sign type drawings.

Building numbers on both campuses are to be in Gill Sans Bold Condensed.

Typeface - Kennesaw

Primary Brand Typeface:

Montserrat
ABCDEFGHIJKLMNOPQRSTUVWXYZ
abcdefghijklmnopqrstuvwxyz
1234567890

Existing ADA Plaques:

Arial
ABCDEFGHIJKLMNOPQRSTUVWXYZ
abcdefghijklmnopqrstuvwxyz
1234567890

Exterior Wayfinding Typeface:

Avenir Next Condensed
ABCDEFGHIJKLMNOPQRSTUVWXYZ
abcdefghijklmnopqrstuvwxyz
1234567890

Typeface - Marietta

Exterior Sign Typeface:

Gill Sans Bold Condensed
ABCDEFGHIJKLMNOPQRSTUVWXYZ
QRSTUVWXYZ
abcdefghijklmnopqrstuvwxyz
1234567890

Supplemental Typeface:



Gill Sans Bold
ABCDEFGHIJKLMNOPQRSTUVWXYZ
QRSTUVWXYZ
abcdefghijklmnopqrstuvwxyz
1234567890

Sign Post Cap & Extrusions

Marietta Campus


Sign Post Extrusion and Cap SIGN TYPES: E, F, G, H, J

- Post Extrusion
Series 3, Part No. 1250
Triangular Post with
Radius Edges
- Post Cap
Series 3, Part No. 5401
3 1/4" Triangular Cap
3/8" Tab

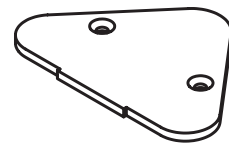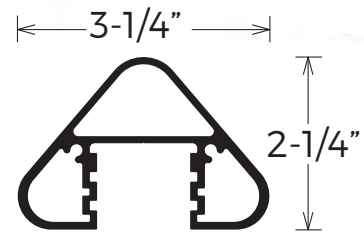


Sign Panel Extrusion

- Panel Extrusion
Series 3, Part No. 1270
3 1/4" Bleed Body for Fixed Faces

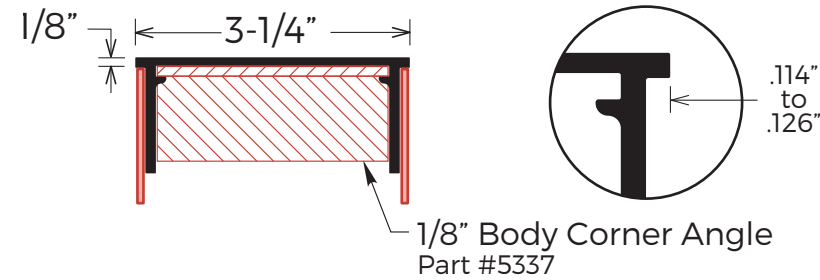


Reveal Extrusion

- Reveal Extrusion
Series 3, Part No. 1200

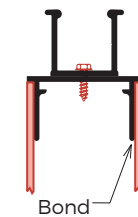



One Reveal Shape:
-Easily attaches to the body
-Slides into Series 2, 3 & 4 posts
-Delivers three (3) reveal positions
-Fills the post below the panel

All post options offer
three (3) reveal positions:
0", 3/8" & 3/4"

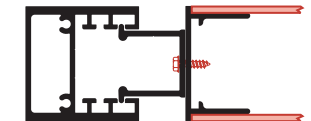


Kennesaw Campus


- Post Extrusion
Series 3, Part No. 1250
Triangular Post with
Radius Edges
- Post Cap
Series 3, Part No. 5401
3 1/4" Triangular Cap
3/8" Tab

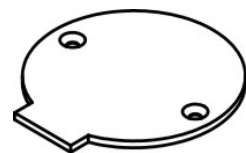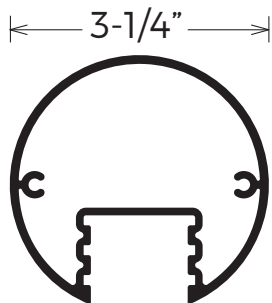

- Panel Extrusion
Series 3, Part No. 1270
3 1/4" Bleed Body for Fixed Faces

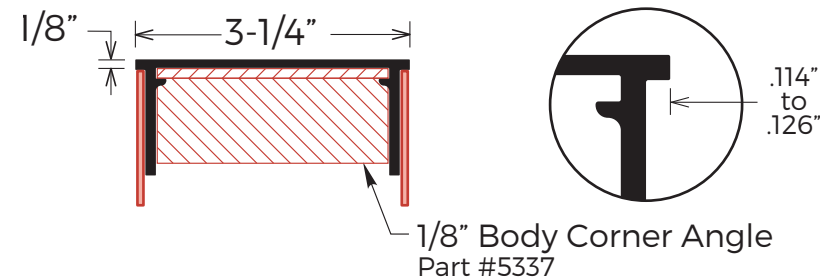


- Reveal Extrusion
Series 3, Part No. 1200

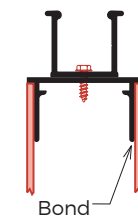

One Reveal Shape:
-Easily attaches to the body
-Slides into Series 2, 3 & 4 posts
-Delivers three (3) reveal positions
-Fills the post below the panel


All post options offer
three (3) reveal positions:
0", 3/8" & 3/4"

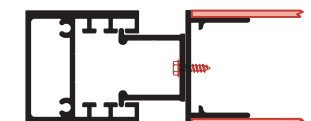


Campus Wayfinding / Exterior Signage

Sign Family

Kennesaw Campus

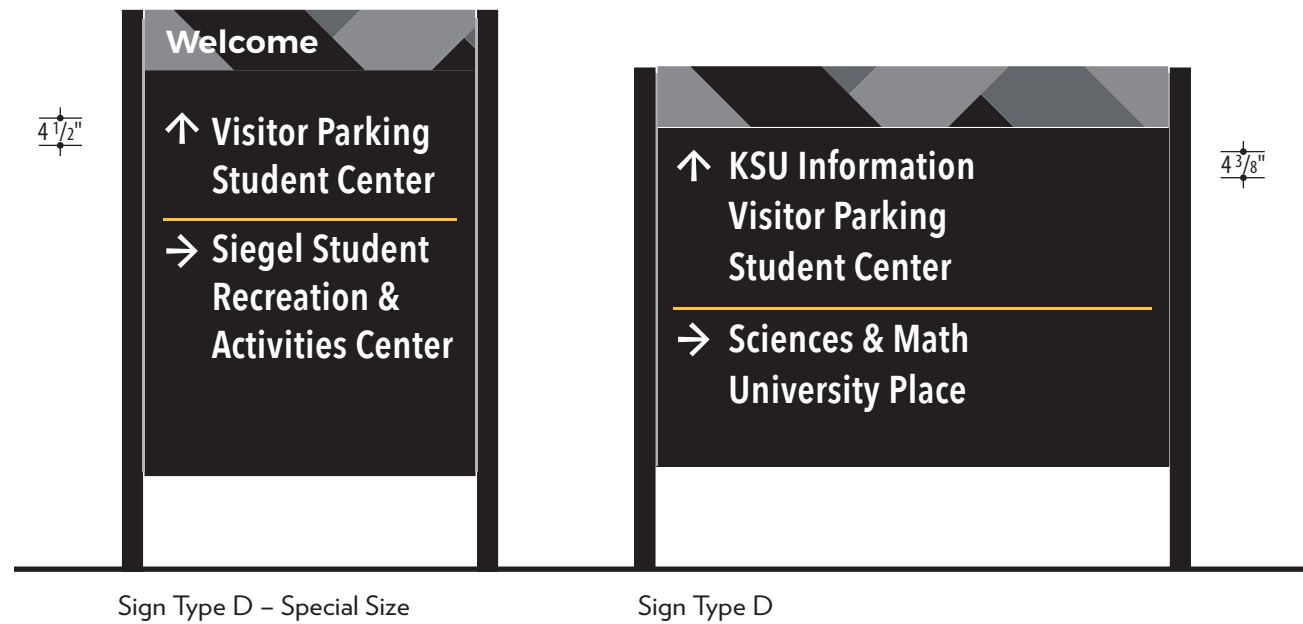


Sign Type D – Special Size Sign Type D

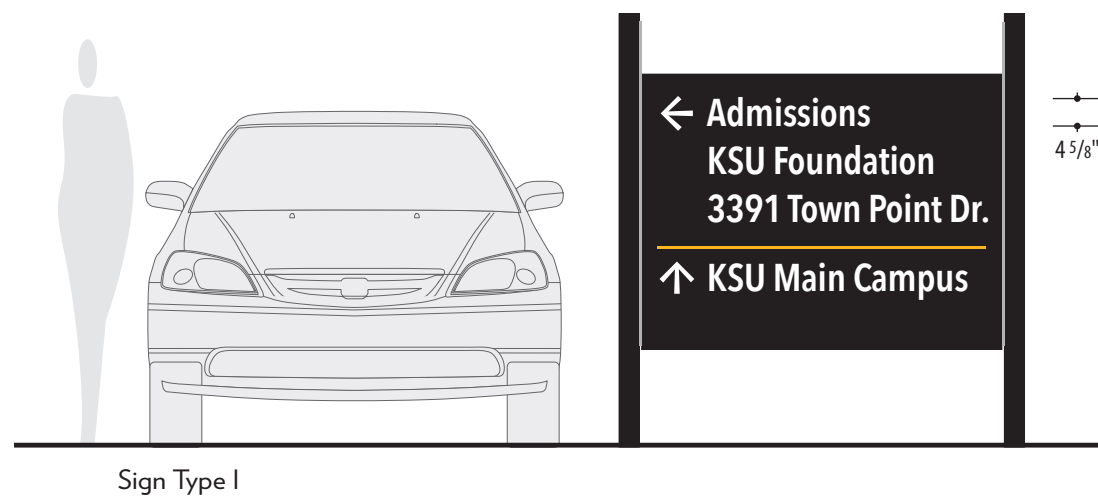


Sign Type I

1 Sign Types D and I: Vehicular Directional
Scale: 3/8" = 1'-0"

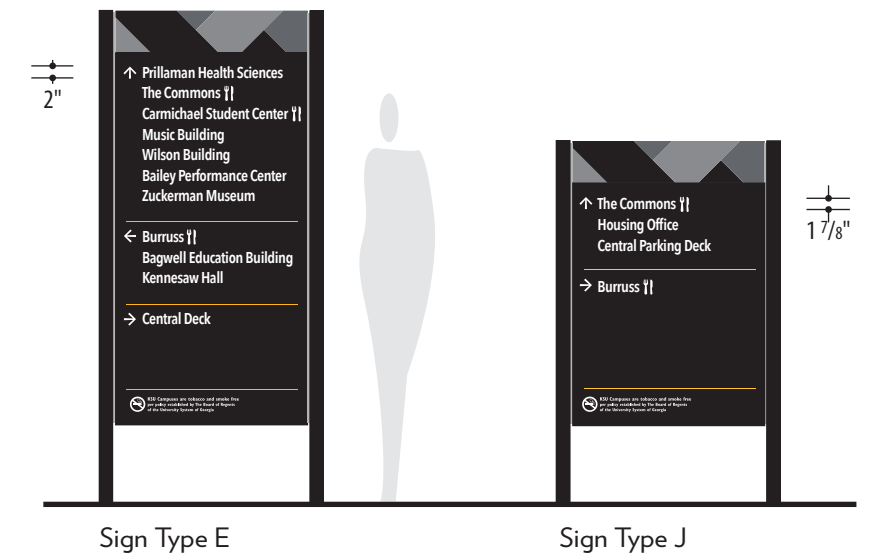

Sign Type E Sign Type J

2 Sign Types E and J: Pedestrian Directional
Scale: 3/8" = 1'-0"

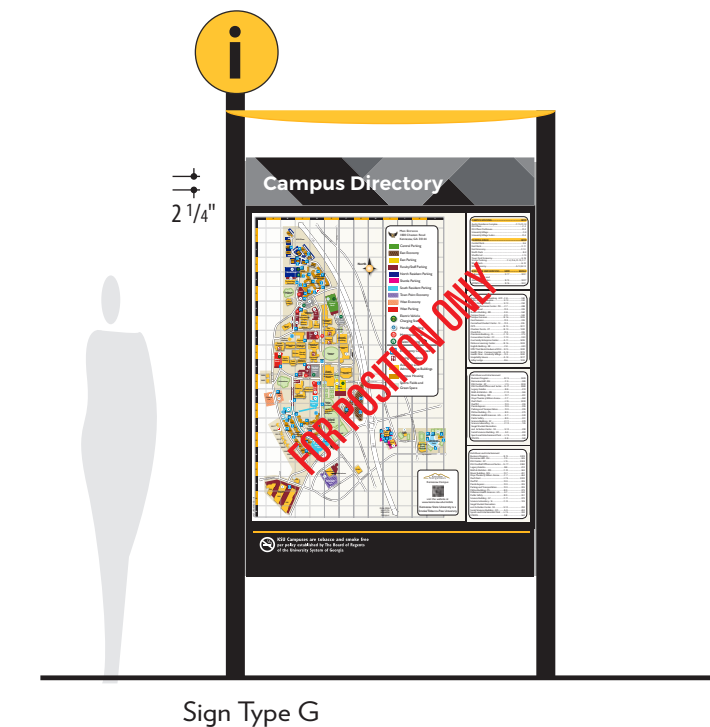


Sign Type G


3 Sign Type G: Campus Directory
Scale: 3/8" = 1'-0"

Sign Family

Marietta Campus

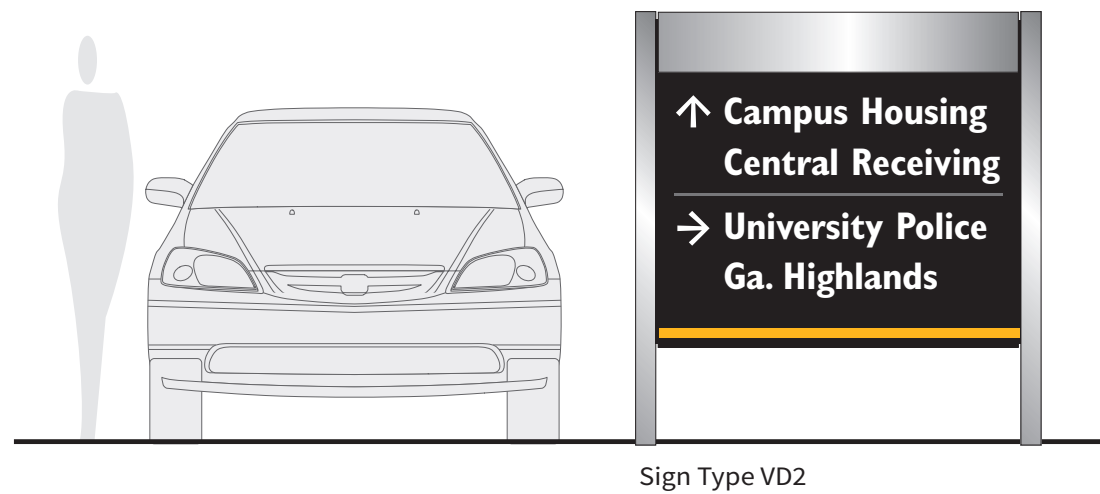

1 Vehicular Directional
Scale: 3/8" = 1'-0"

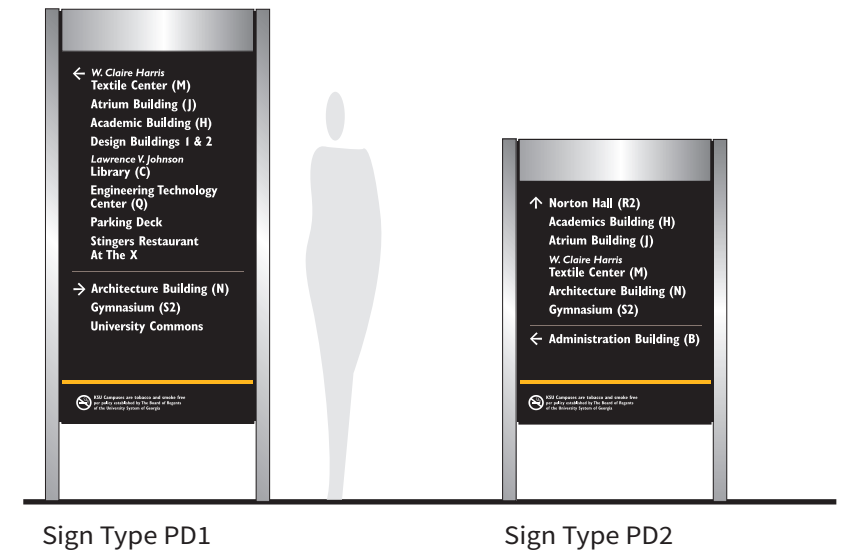


2 Pedestrian Directional
Scale: 3/8" = 1'-0"



3 Campus Directory
Scale: 3/8" = 1'-0"

Sign Type VD1

Vehicular Directional - Large

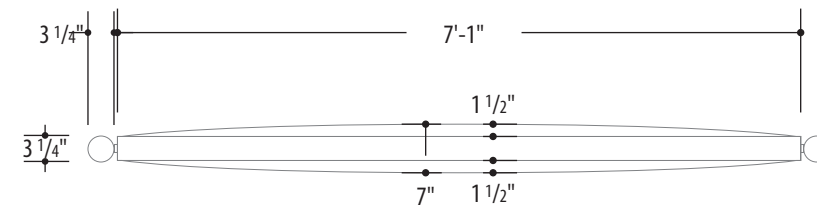

2 Plan View - Outlined
Scale: 1/2" = 1'-0"

Bowed Direct Embed® powder coated .040 aluminum header panel with KSU geometric pattern and copy mechanically fasten to post reveal and sign panel; see page 5 for pattern detail



.080 bowed aluminum sign panel



Applied vinyl copy and rule line



Painted reveal by Sign Comp; see page 8



Painted extruded sign post and cap by Sign Comp: see page 8




Poured-in-place concrete footing as required by sign fabricator

NOTE:
Sign is double-sided


Coordinate mulch base with landscape

Typeface:
Avenir Next Condensed

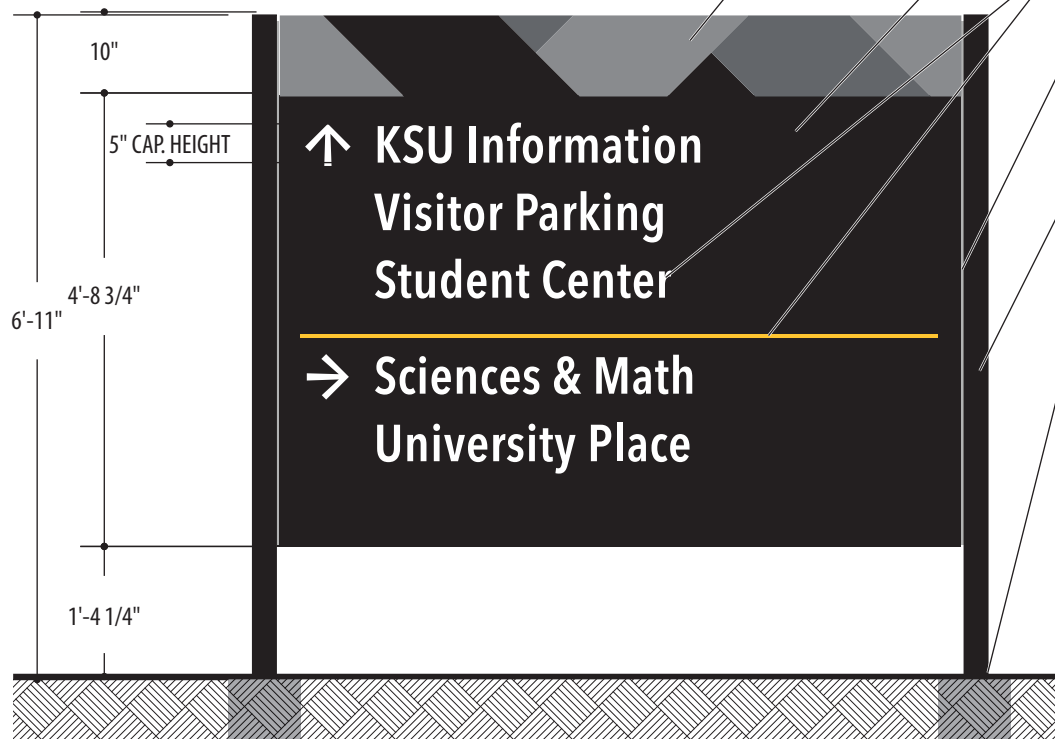


1 Front Elevation - Kennesaw Campus
Scale: 1/2" = 1'-0"

Typeface:
Gill Sans - Bold Condensed

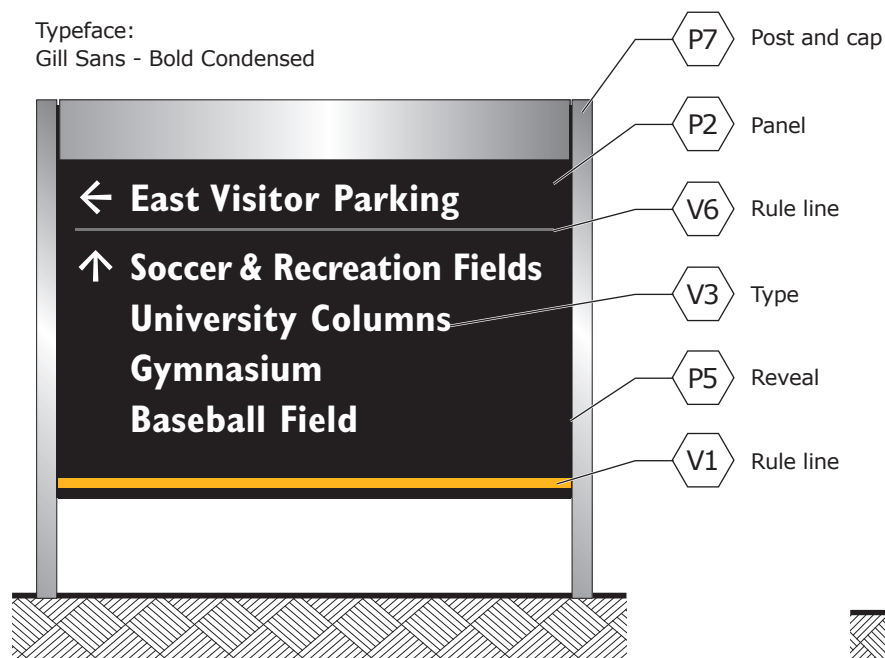


4 Front Elevation - Marietta Campus
Scale: 3/8" = 1'-0"

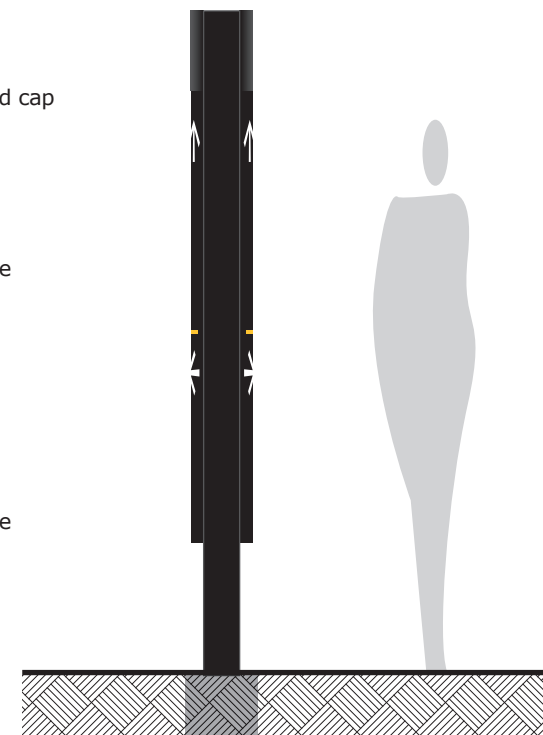

3 Side Elevation
Scale: 1/2" = 1'-0"

Sign Type VD2

Vehicular Directional - Small

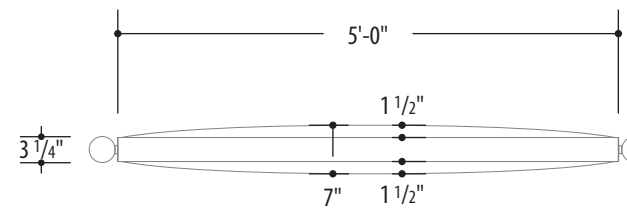

2 Plan View - Outlined
Scale: 1/2" = 1'-0"

Bowed Direct Embed® powder coated .040 aluminum header panel with KSU geometric pattern and copy mechanically fasten to post reveal and sign panel; see page 5 for pattern detail

M1 D1 D2 D3

.080 bowed aluminum sign panel P2


Applied vinyl copy and rule line V1 V3

Painted reveal by Sign Comp; see page 8 P3


Painted extruded sign post and cap by Sign Comp: see page 8 P2

Poured-in-place concrete footing as required by sign fabricator


NOTE:
Sign is double-sided
Coordinate mulch base with landscape

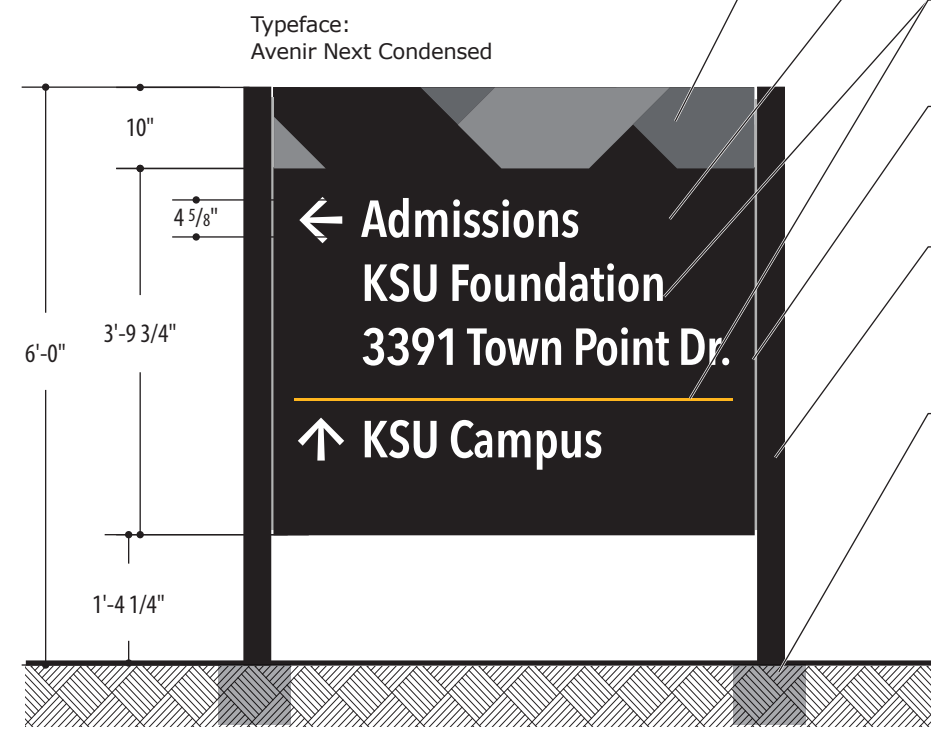

1 Front Elevation - Kennesaw Campus
Scale: 1/2" = 1'-0"

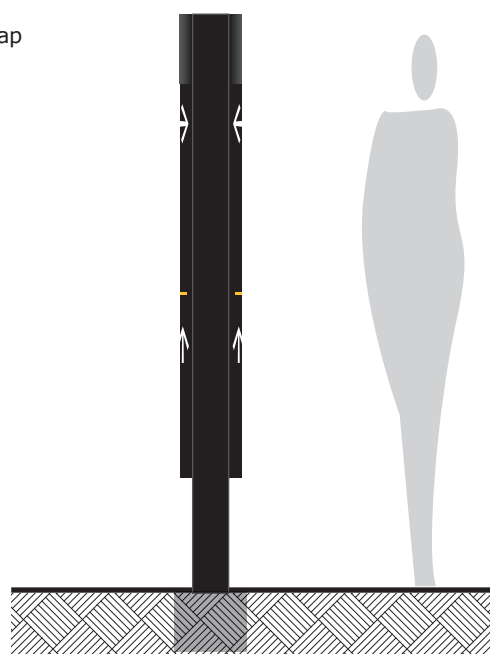

3 Side Elevation
Scale: 1/2" = 1'-0"

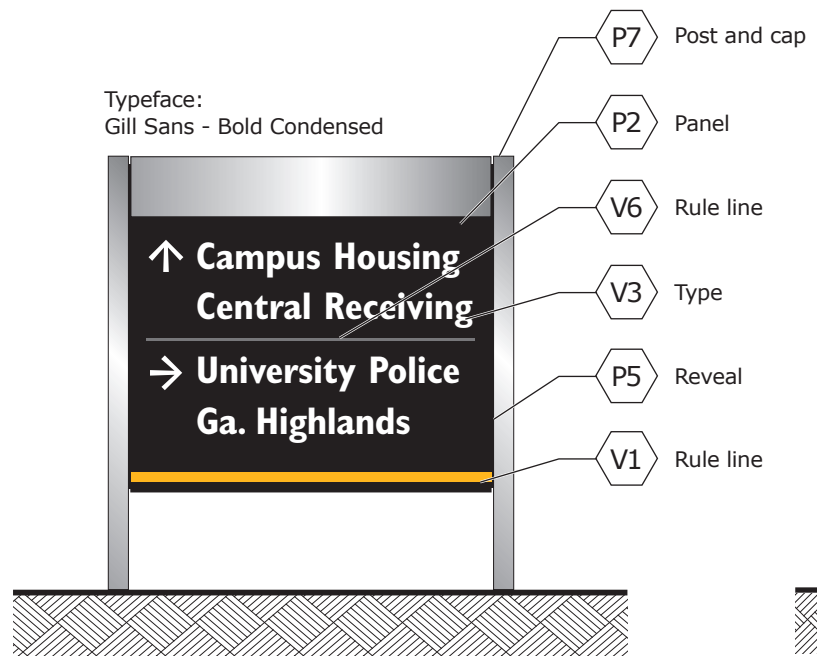


4 Marietta Campus - Front Elevation
Scale: 3/8" = 1'-0"


- P7 Post and cap
- P2 Panel
- V6 Rule line
- V3 Type
- P5 Reveal
- V1 Rule line

Sign Type PD1


Pedestrian Directional - Large

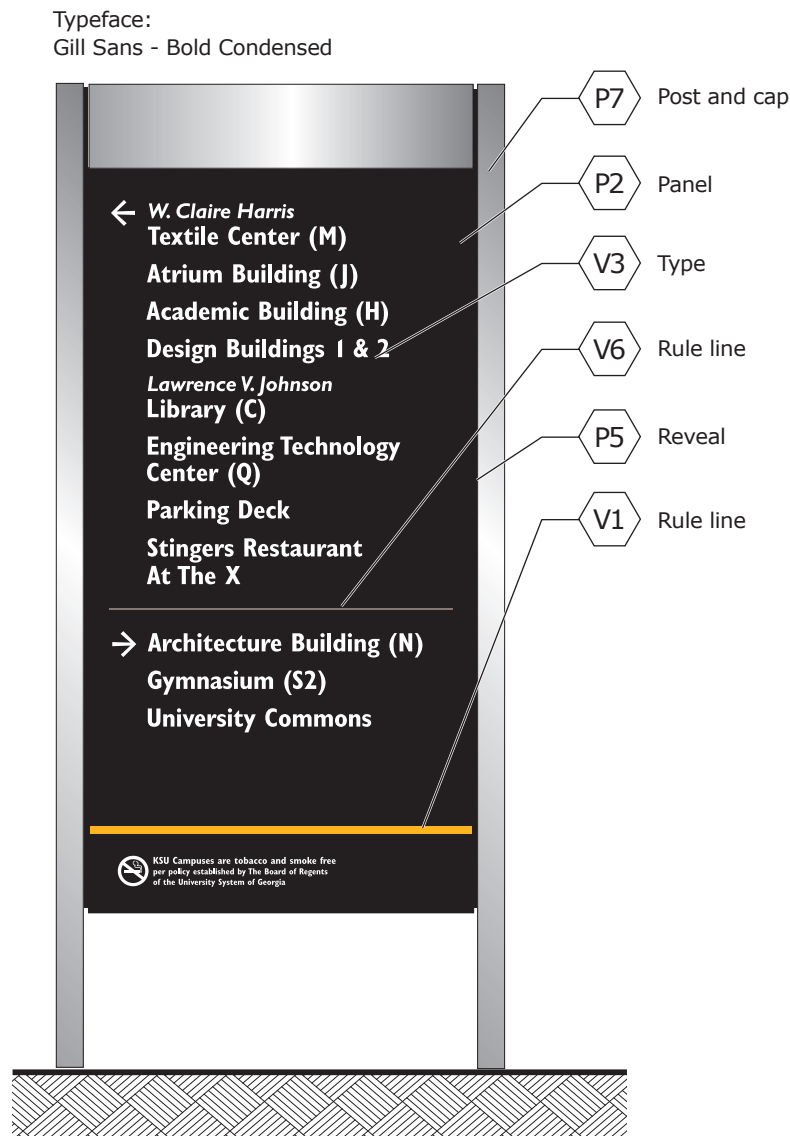


4 Marietta Campus - Front Elevation
Scale: 3/4" = 1'-0"

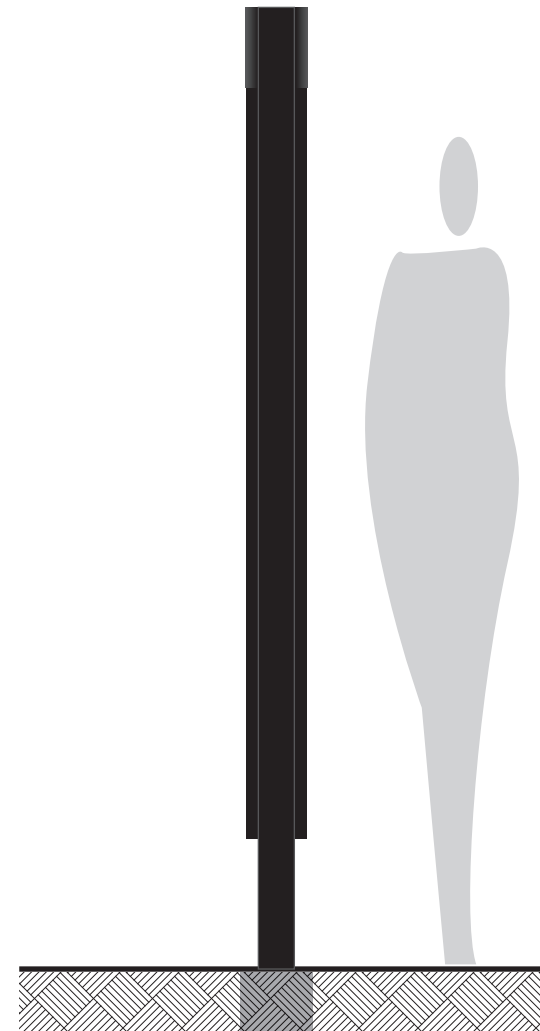

3 Side Elevation
Scale: 3/4" = 1'-0"

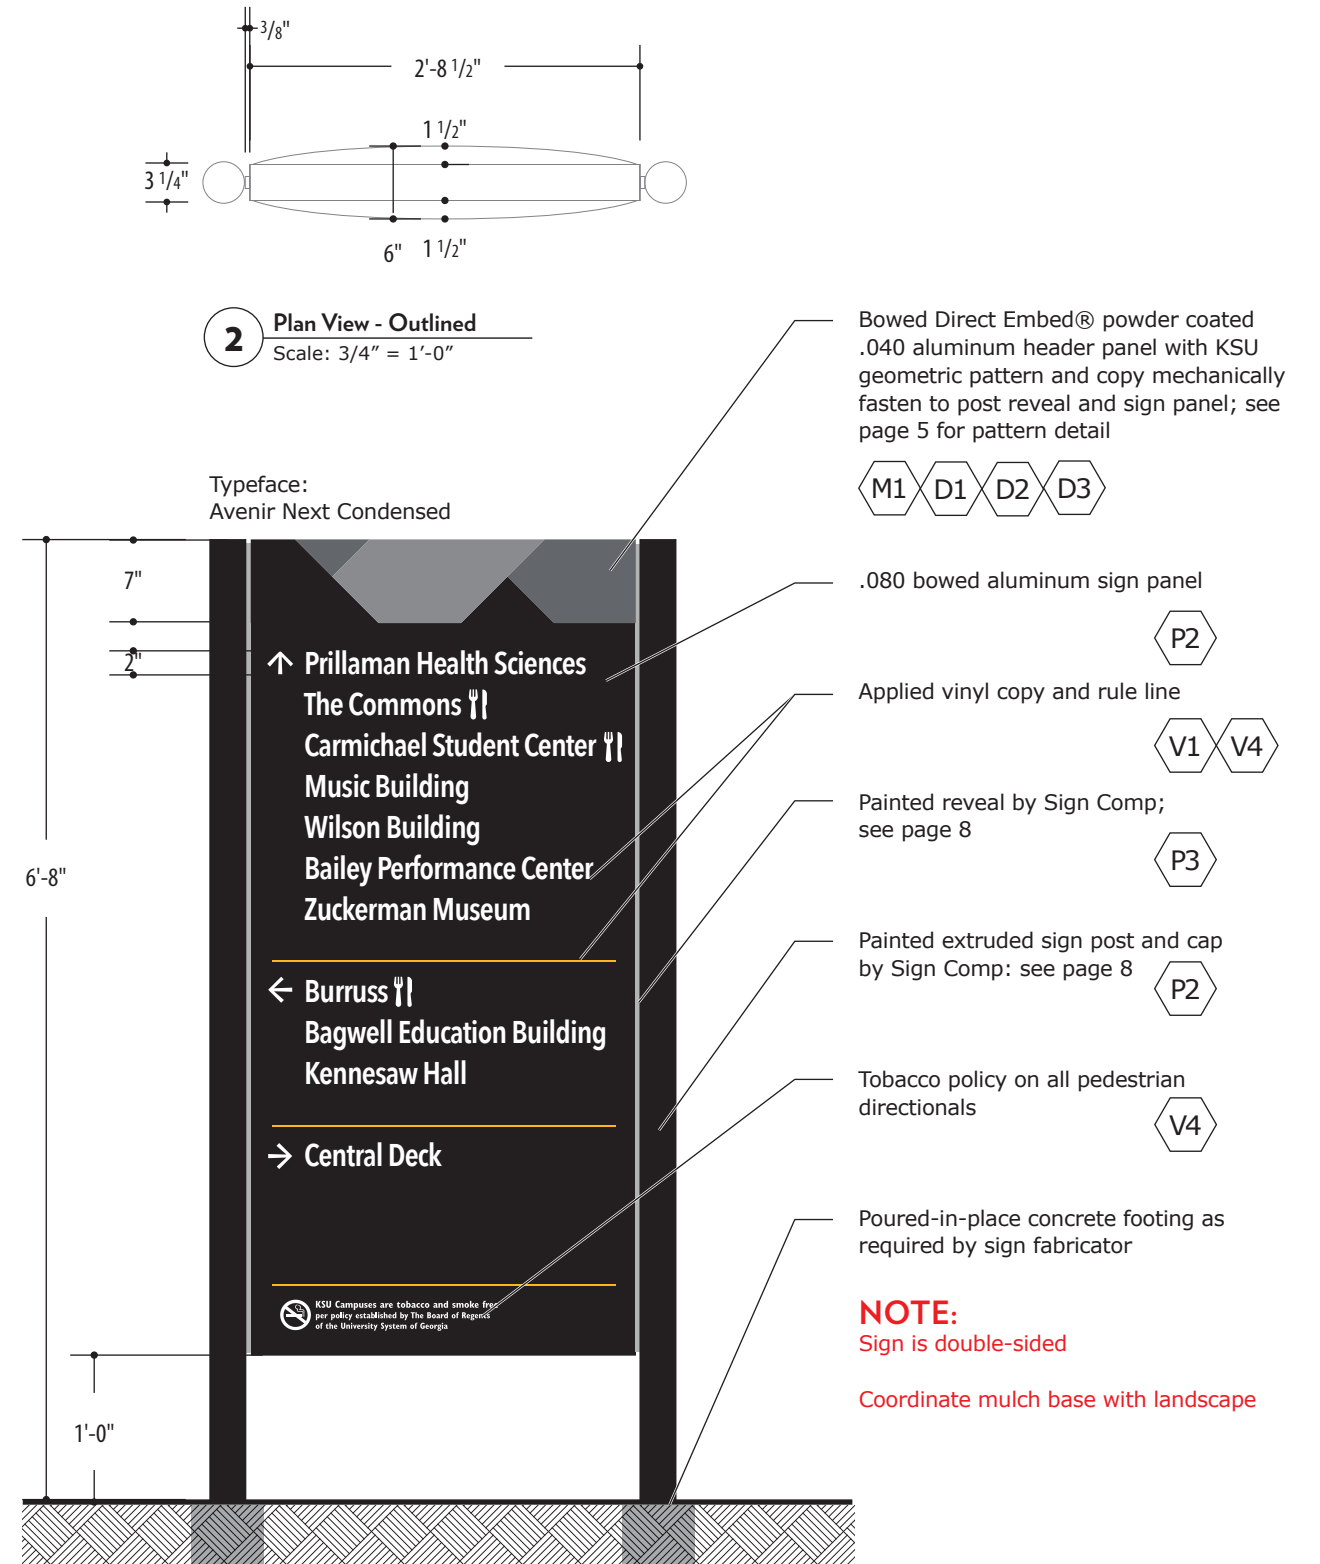


1 Kennesaw Campus - Front Elevation
Scale: 3/4" = 1'-0"

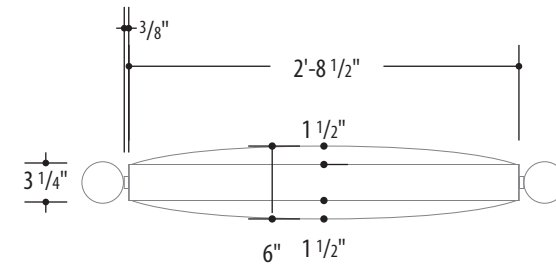

2 Plan View - Outlined
Scale: 3/4" = 1'-0"

Sign Type PD2

Pedestrian Directional - Small

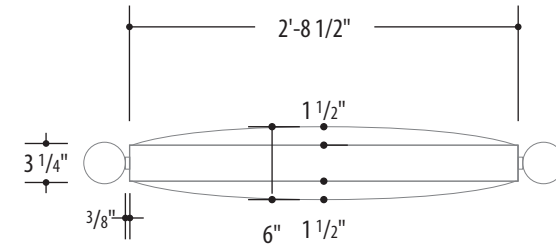

2 Plan View - Outlined
Scale: 3/4" = 1'-0"


Bowed Direct Embed® powder coated .040 aluminum header panel with KSU geometric pattern and copy mechanically fasten to post reveal and sign panel; see page 5 for pattern detail



.080 bowed aluminum sign panel



Applied vinyl copy and rule line

 

Painted reveal by Sign Comp; see page 8



Painted extruded sign post and cap by Sign Comp: see page 8




Tobacco policy on all pedestrian directionals




Poured-in-place concrete footing as required by sign fabricator

NOTE:
Sign is double-sided


Coordinate mulch base with landscape

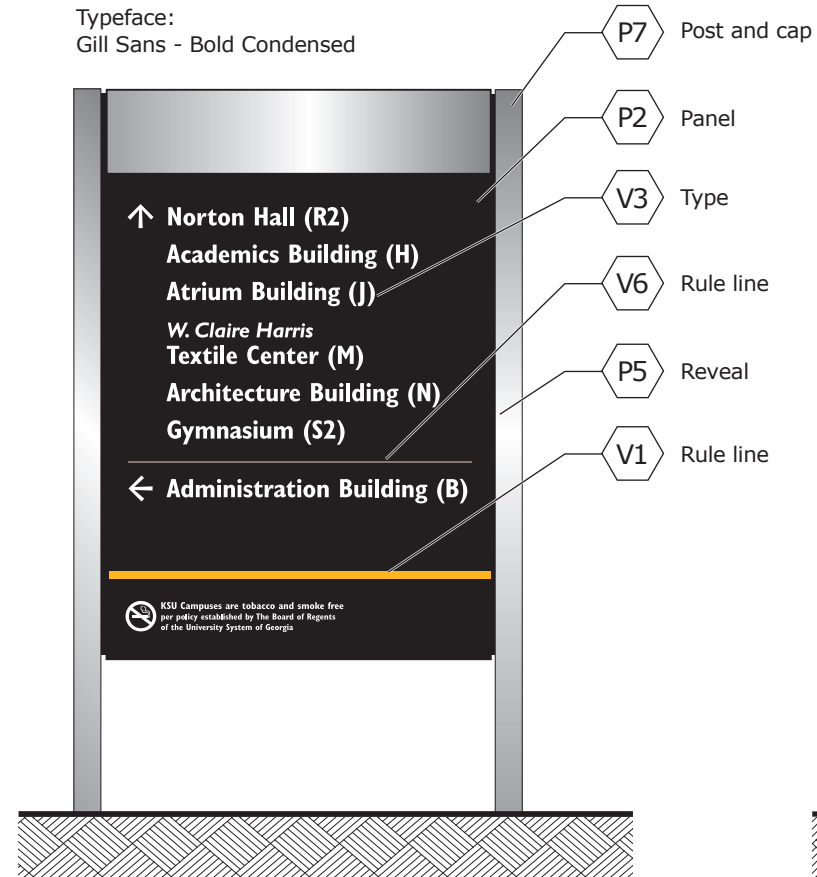

4 Marietta Campus - Front Elevation
Scale: 3/4" = 1'-0"

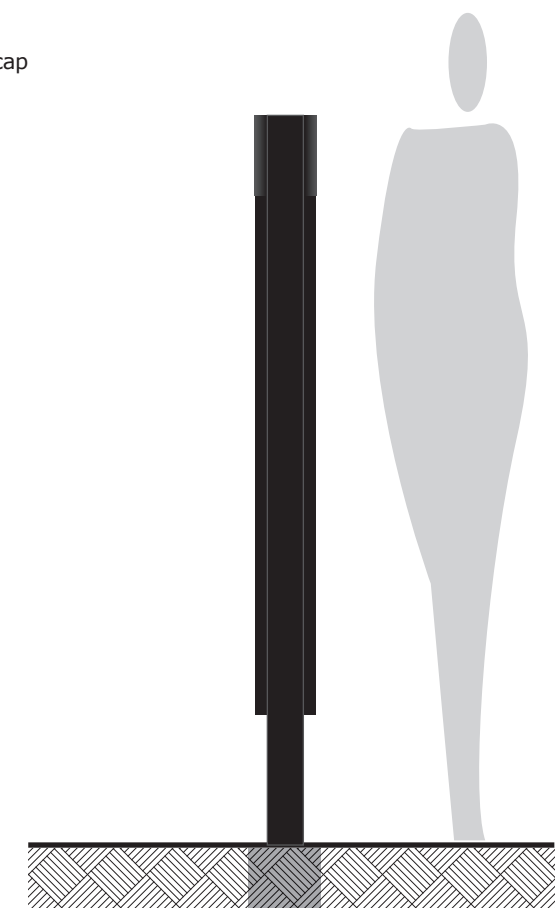



3 Side Elevation
Scale: 3/4" = 1'-0"

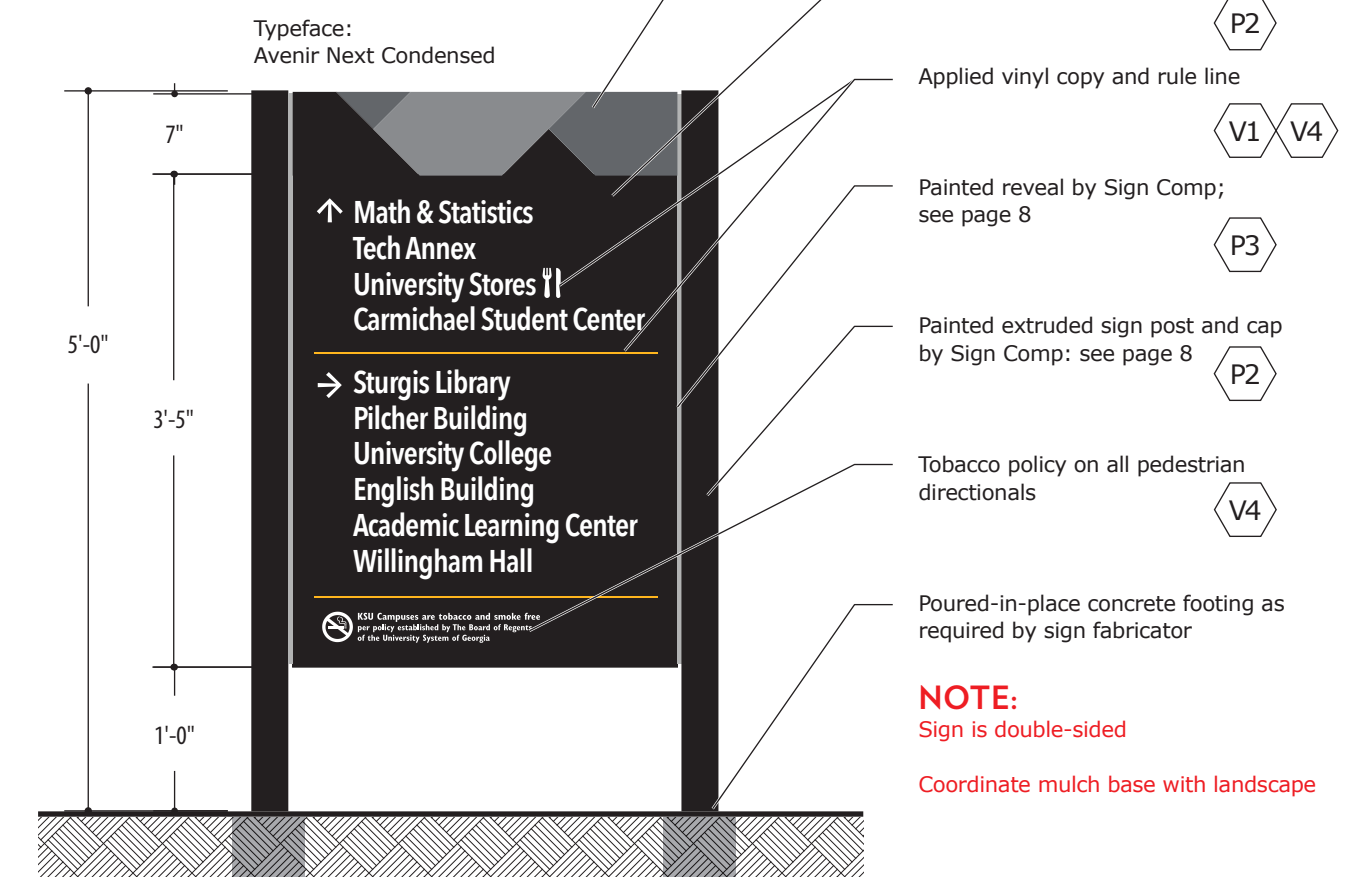


1 Kennesaw Campus - Front Elevation
Scale: 3/4" = 1'-0"

Sign Type CD


Campus Directory - Kennesaw

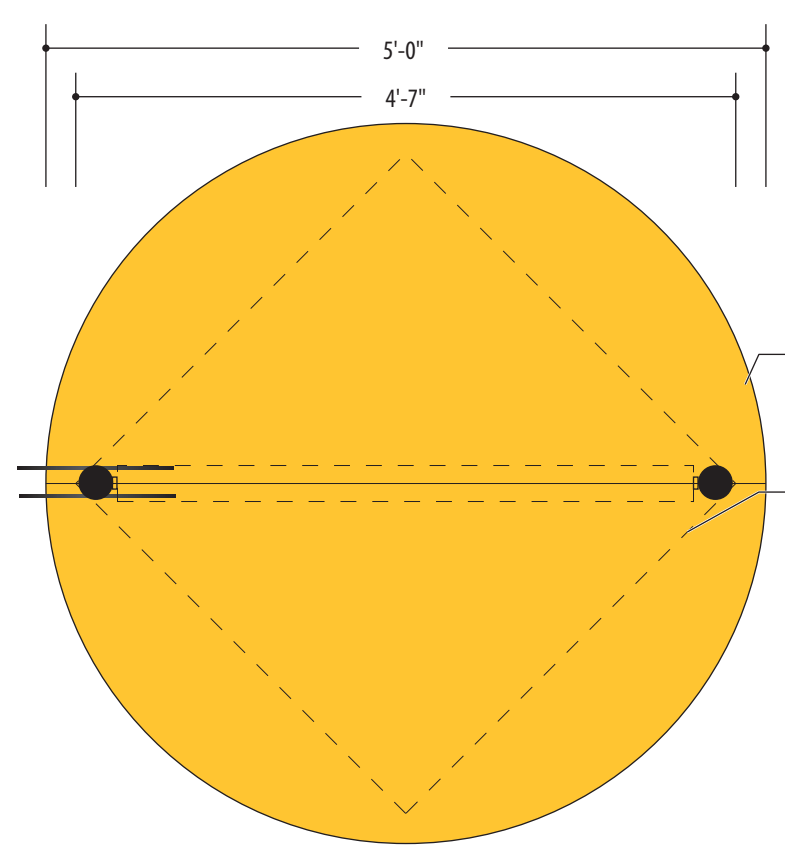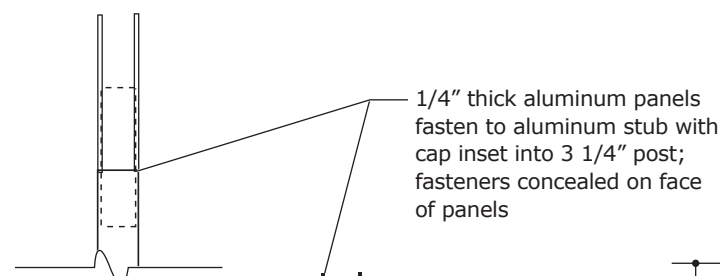


4 Plan View
Scale: 3/4" = 1'-0"

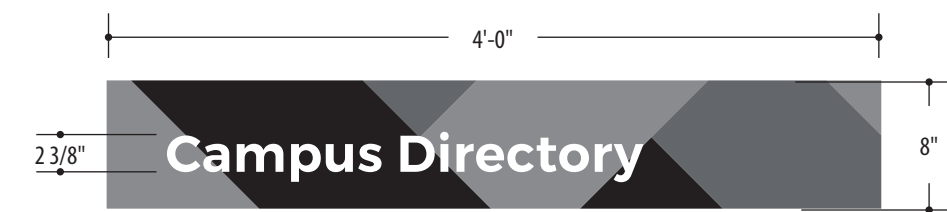

3 Header Detail
Scale: 1" = 1'-0"

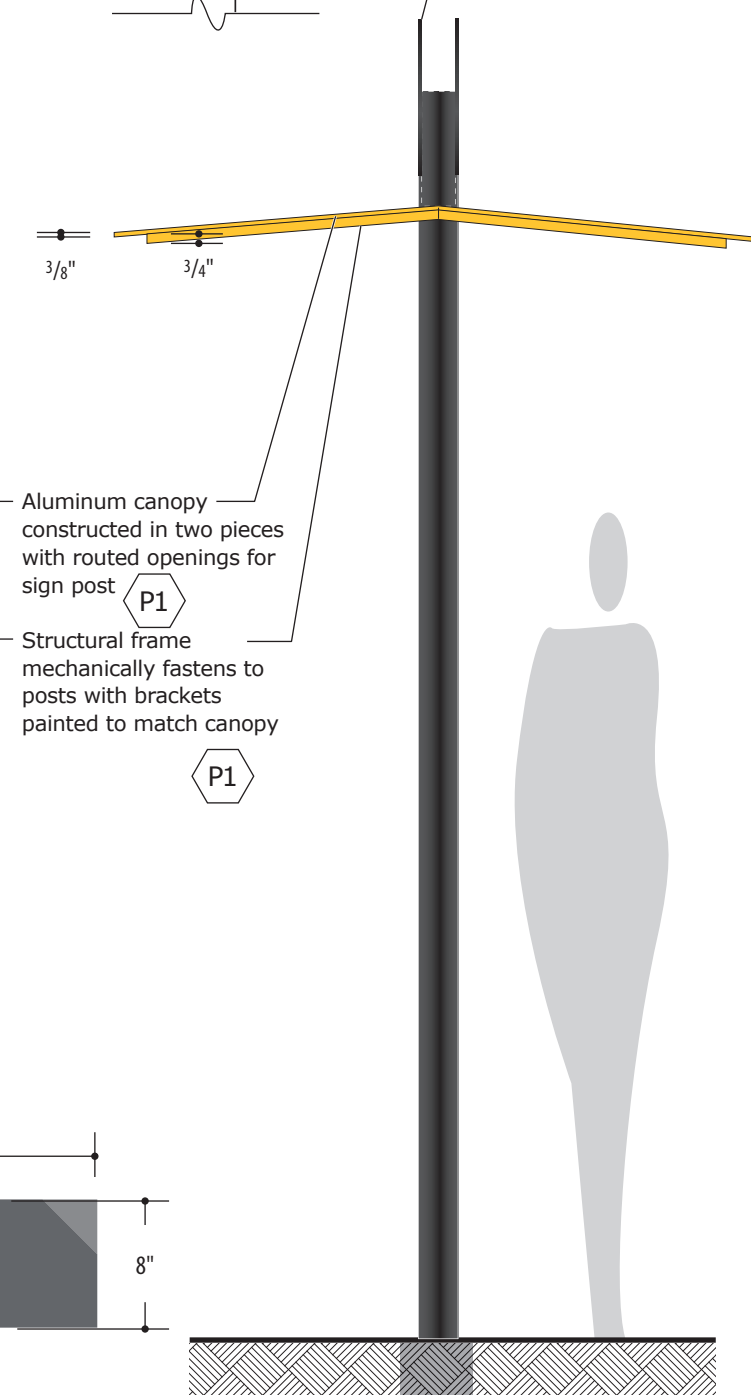

2 Side Elevation
Scale: 3/4" = 1'-0"

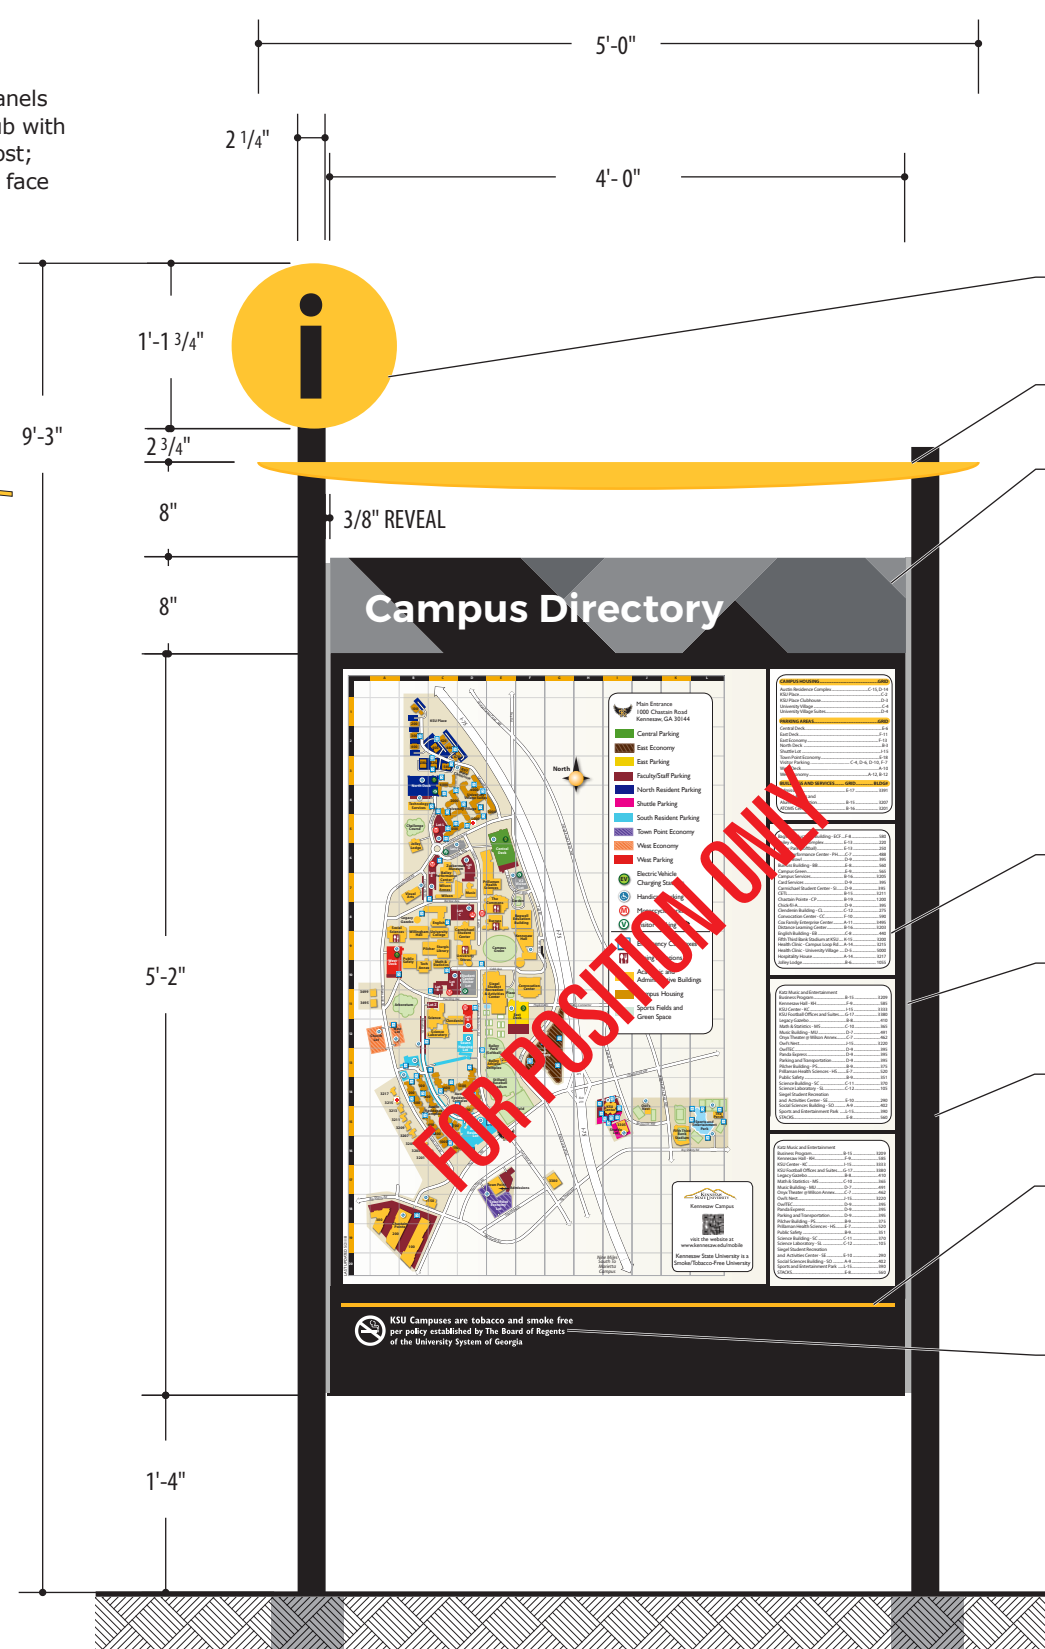


1 Front Elevation
Scale: 3/4" = 1'-0"

- Aluminum logo panel with masked and painted information icon (P1 P2)
- Canted aluminum canopy (P1)
- Bowed Direct Embed® powder coated .040 aluminum header panel with KSU geometric pattern and copy mechanically fasten to post reveal and sign panel; see page 5 for pattern detail (M1 D1 D2 D3)
- .080 aluminum sign panel with digitally printed vinyl graphics (P2)
- Painted 3/8" reveal by Sign Comp; see page 8 (P3)
- Painted extruded sign post and cap by Sign Comp: see page 8 (P2)
- Rule line (V1)
- Tobacco policy on all directory kiosks (V4)
- Poured-in-place concrete footing as required by sign fabricator


NOTE:
Sign is double-sided
Current campus map to be provided by KSU prior to fabrication
Coordinate mulch base with landscape

Sign Type CDM

Campus Directory - Marietta

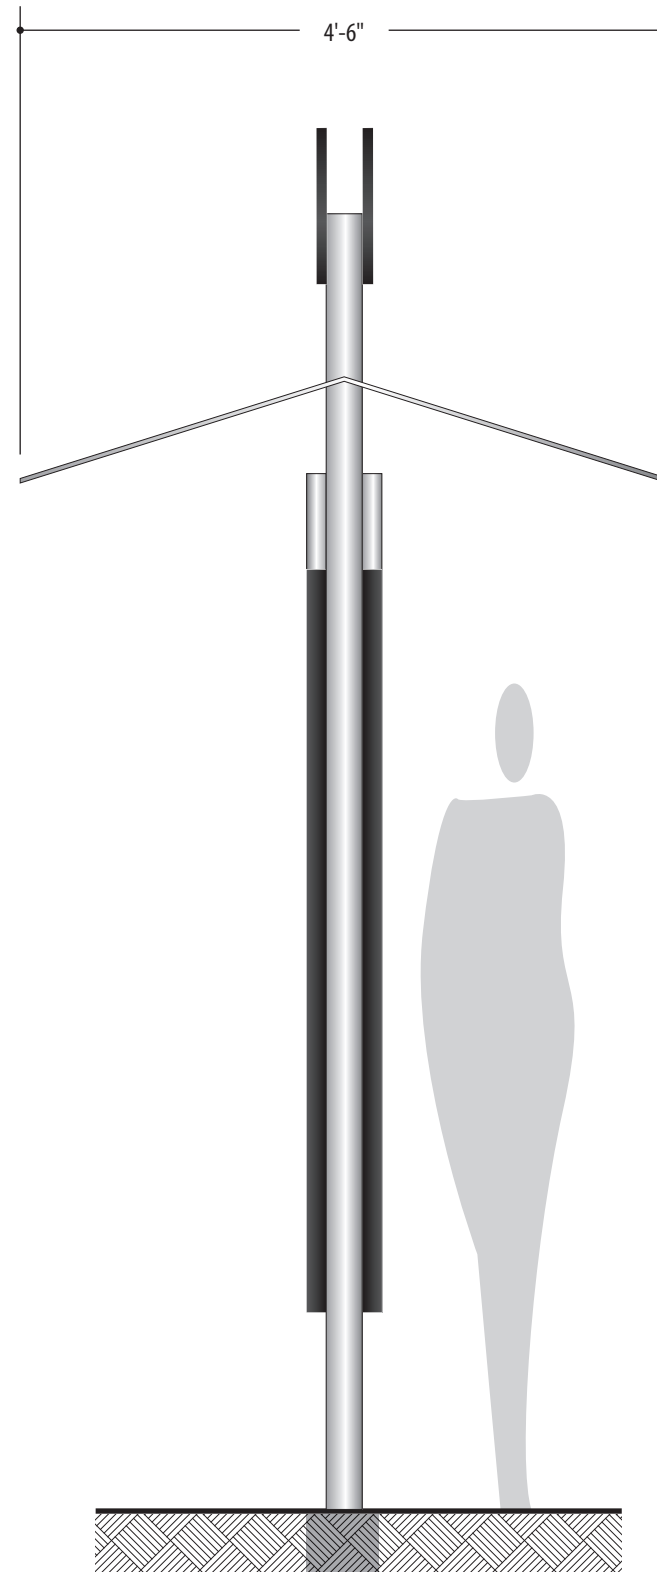

2 Side Elevation
Scale: 3/4" = 1'-0"

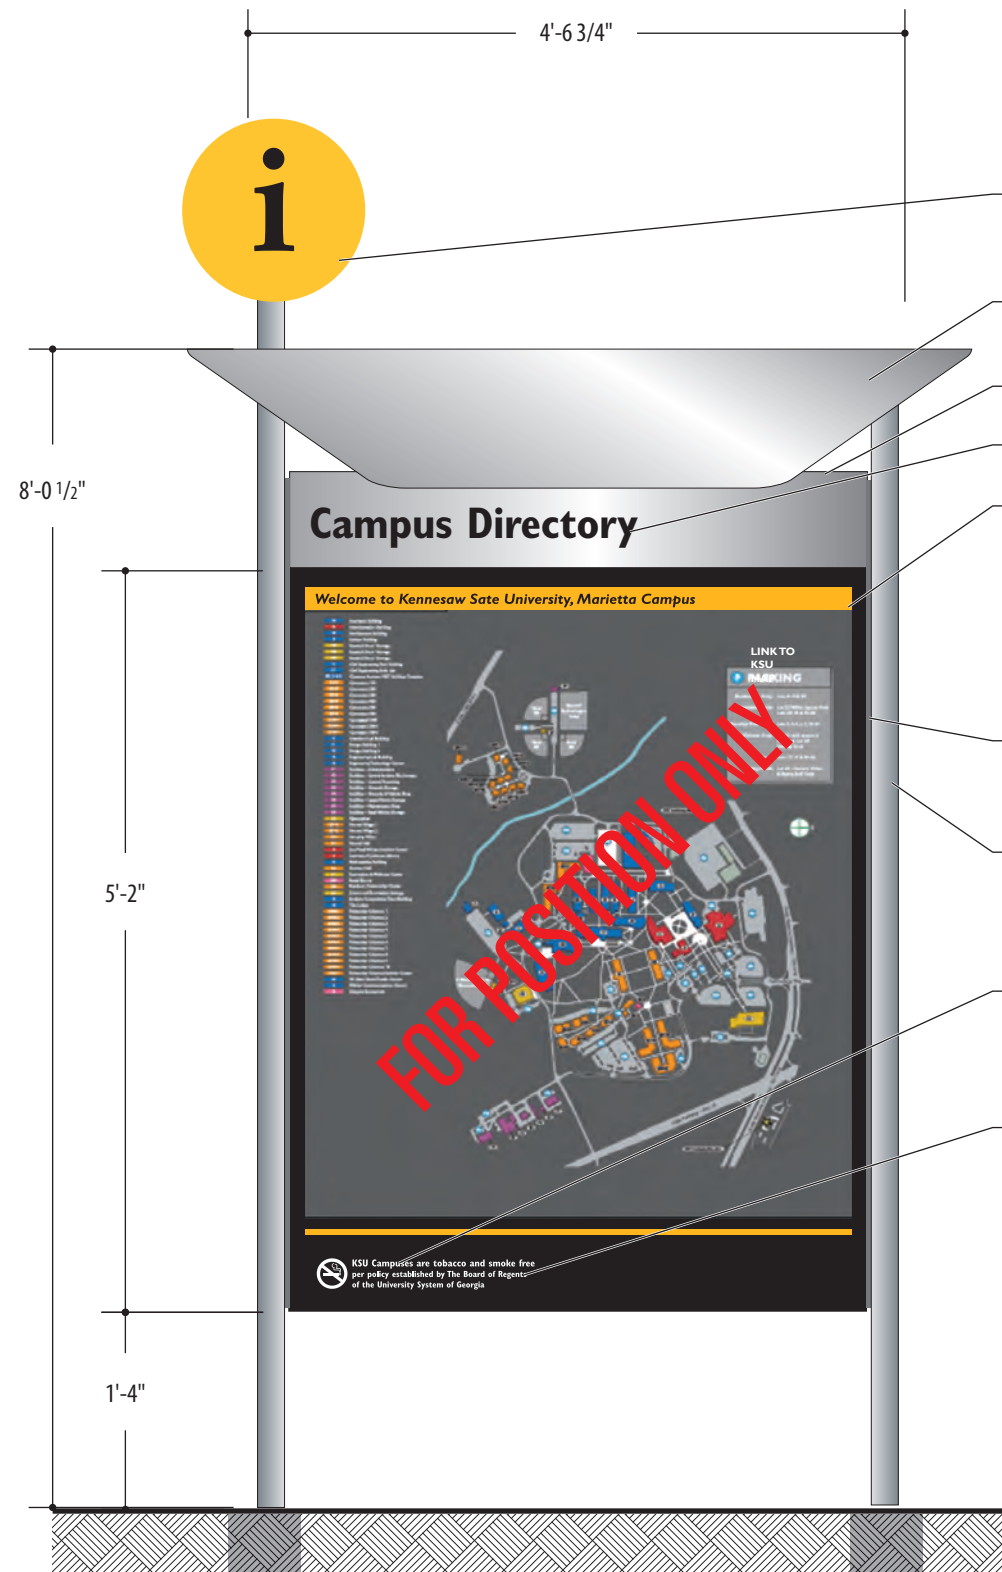

1 Front Elevation
Scale: 3/4" = 1'-0"

- Aluminum logo panel with masked and painted information icon (P1 P2)
- Canted aluminum canopy (P7)
- Aluminum header panel (P7)
- Lettering (V5)
- .080 aluminum sign panel with digitally printed vinyl graphics (P2 V5)
- Painted 3/8" reveal by Sign Comp; see page 7 (P5)
- Painted extruded sign post and cap by Sign Comp; see page 7 (P7)
- Rule line (V1)
- Tobacco policy on all directory kiosks (V4)
- Poured-in-place concrete footing as required by sign fabricator

NOTE:
Sign is double-sided


Current campus map to be provided by KSU prior to fabrication

Coordinate mulch base with landscape


NOTE: KSU to request Denyse's permission to include drawings in guidelines

Sign Type BM1


Campus Building ID - Mountain

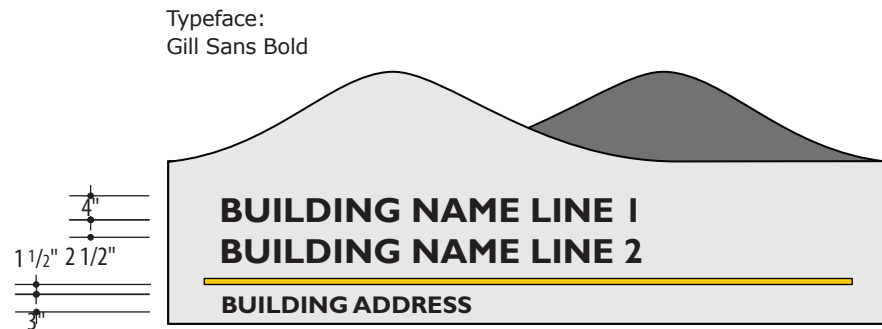


4 Two Line Layout
Scale: 3/8" = 1'-0"

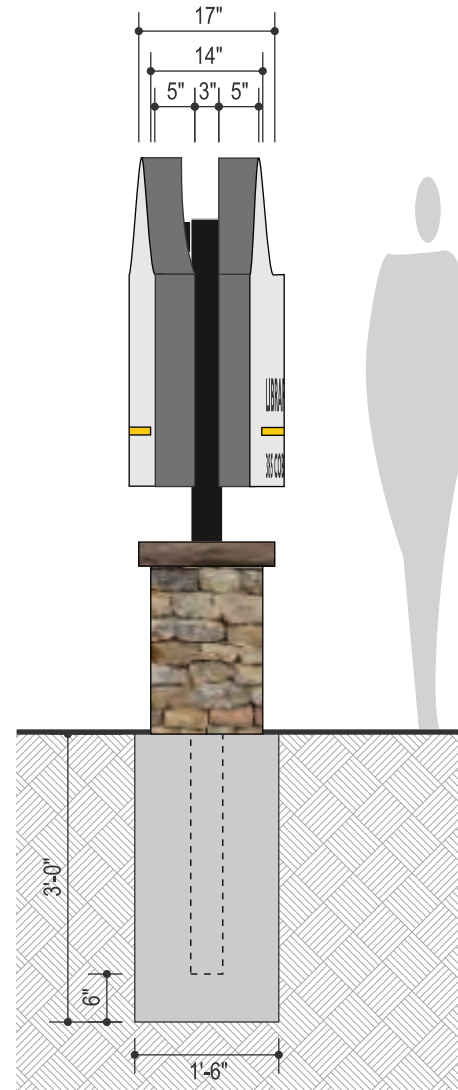

3 Side Elevation
Scale: 1/2" = 1'-0"

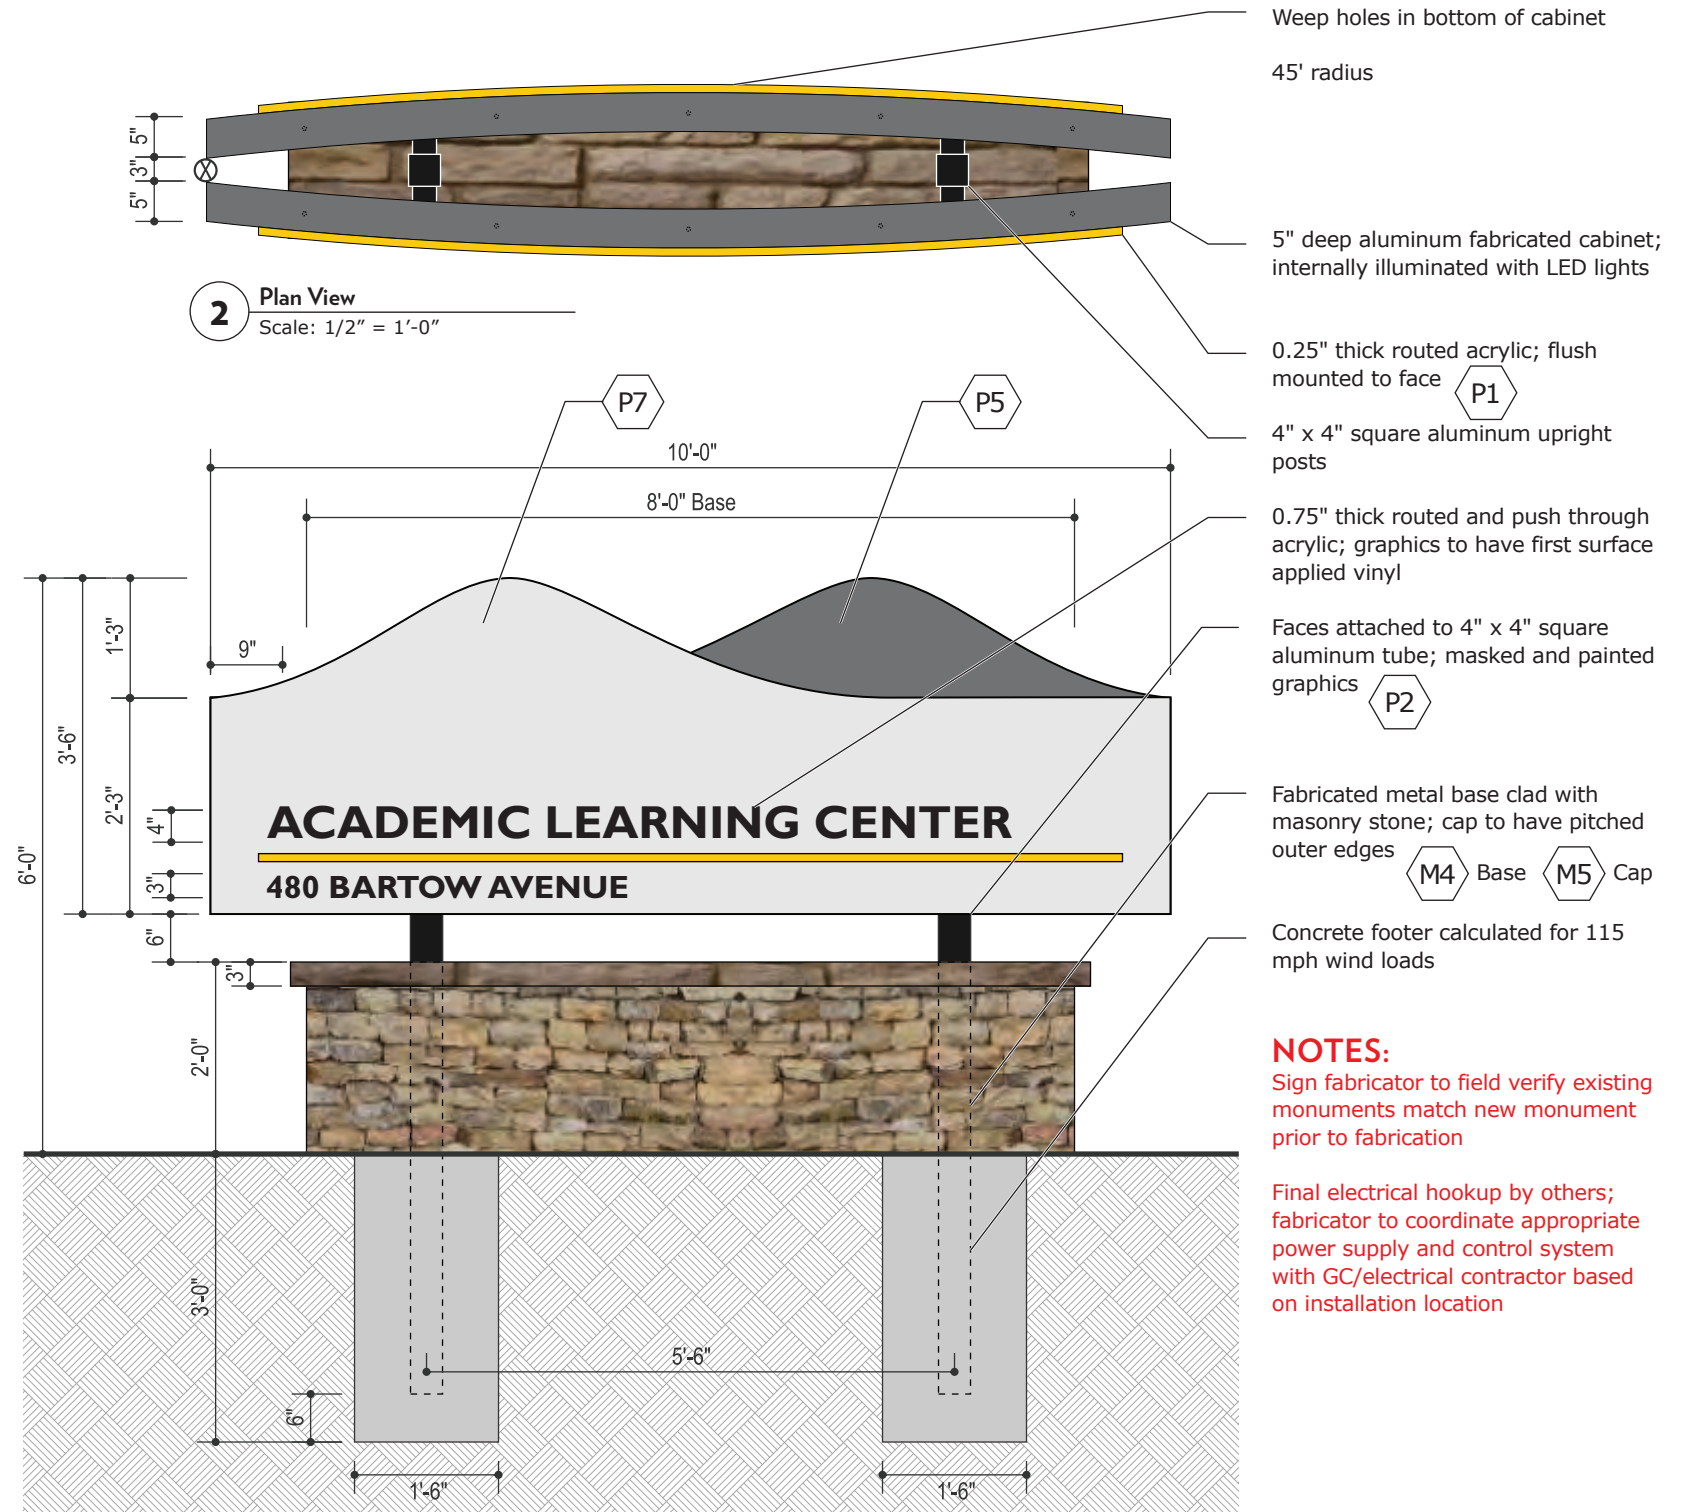

1 Front Elevation
Scale: 1/2" = 1'-0"

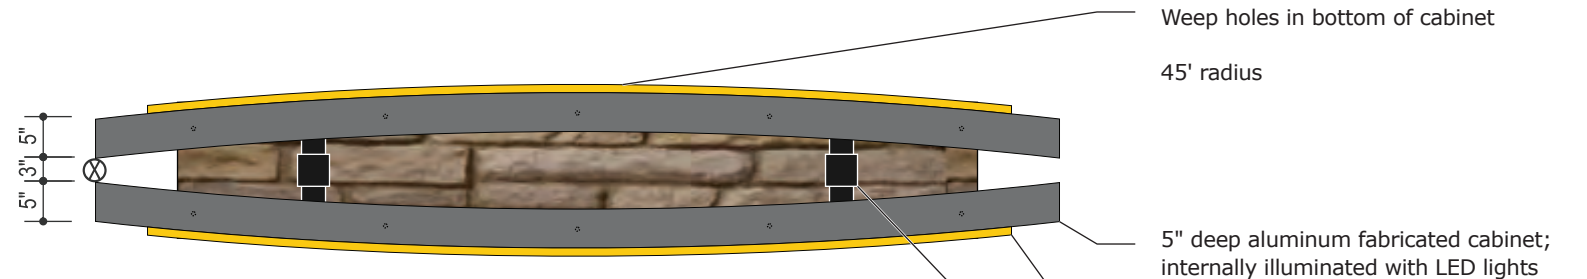

- Weep holes in bottom of cabinet
- 45' radius
- 5" deep aluminum fabricated cabinet; internally illuminated with LED lights
- 0.25" thick routed acrylic; flush mounted to face **P1**
- 4" x 4" square aluminum upright posts
- 0.75" thick routed and push through acrylic; graphics to have first surface applied vinyl
- Faces attached to 4" x 4" square aluminum tube; masked and painted graphics **P2**
- Fabricated metal base clad with masonry stone; cap to have pitched outer edges **M4** Base **M5** Cap
- Concrete footer calculated for 115 mph wind loads

NOTES:
Sign fabricator to field verify existing monuments match new monument prior to fabrication

Final electrical hookup by others; fabricator to coordinate appropriate power supply and control system with GC/electrical contractor based on installation location


Sign Type BM2

Campus Building ID - Rectangle


NOTE: KSU to request Denyse's permission to include drawings in guidelines



4 Two Line Layout
Scale: 3/8" = 1'-0"

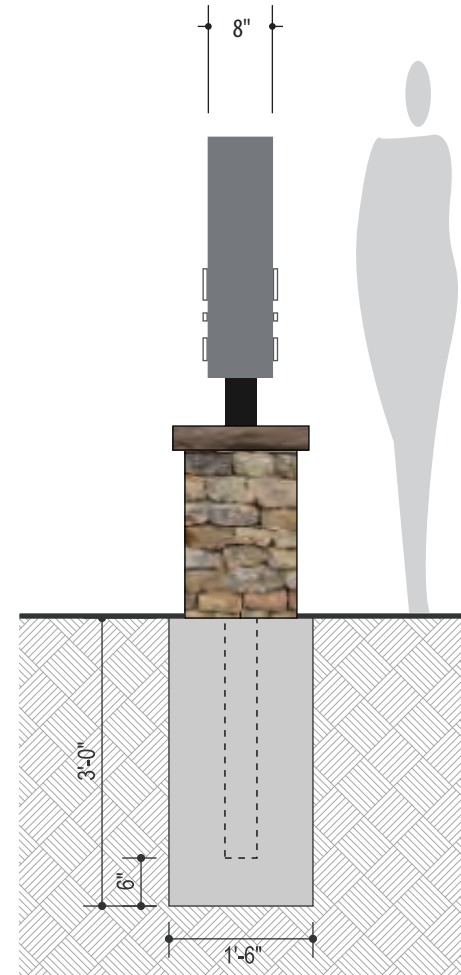

3 Side Elevation
Scale: 1/2" = 1'-0"

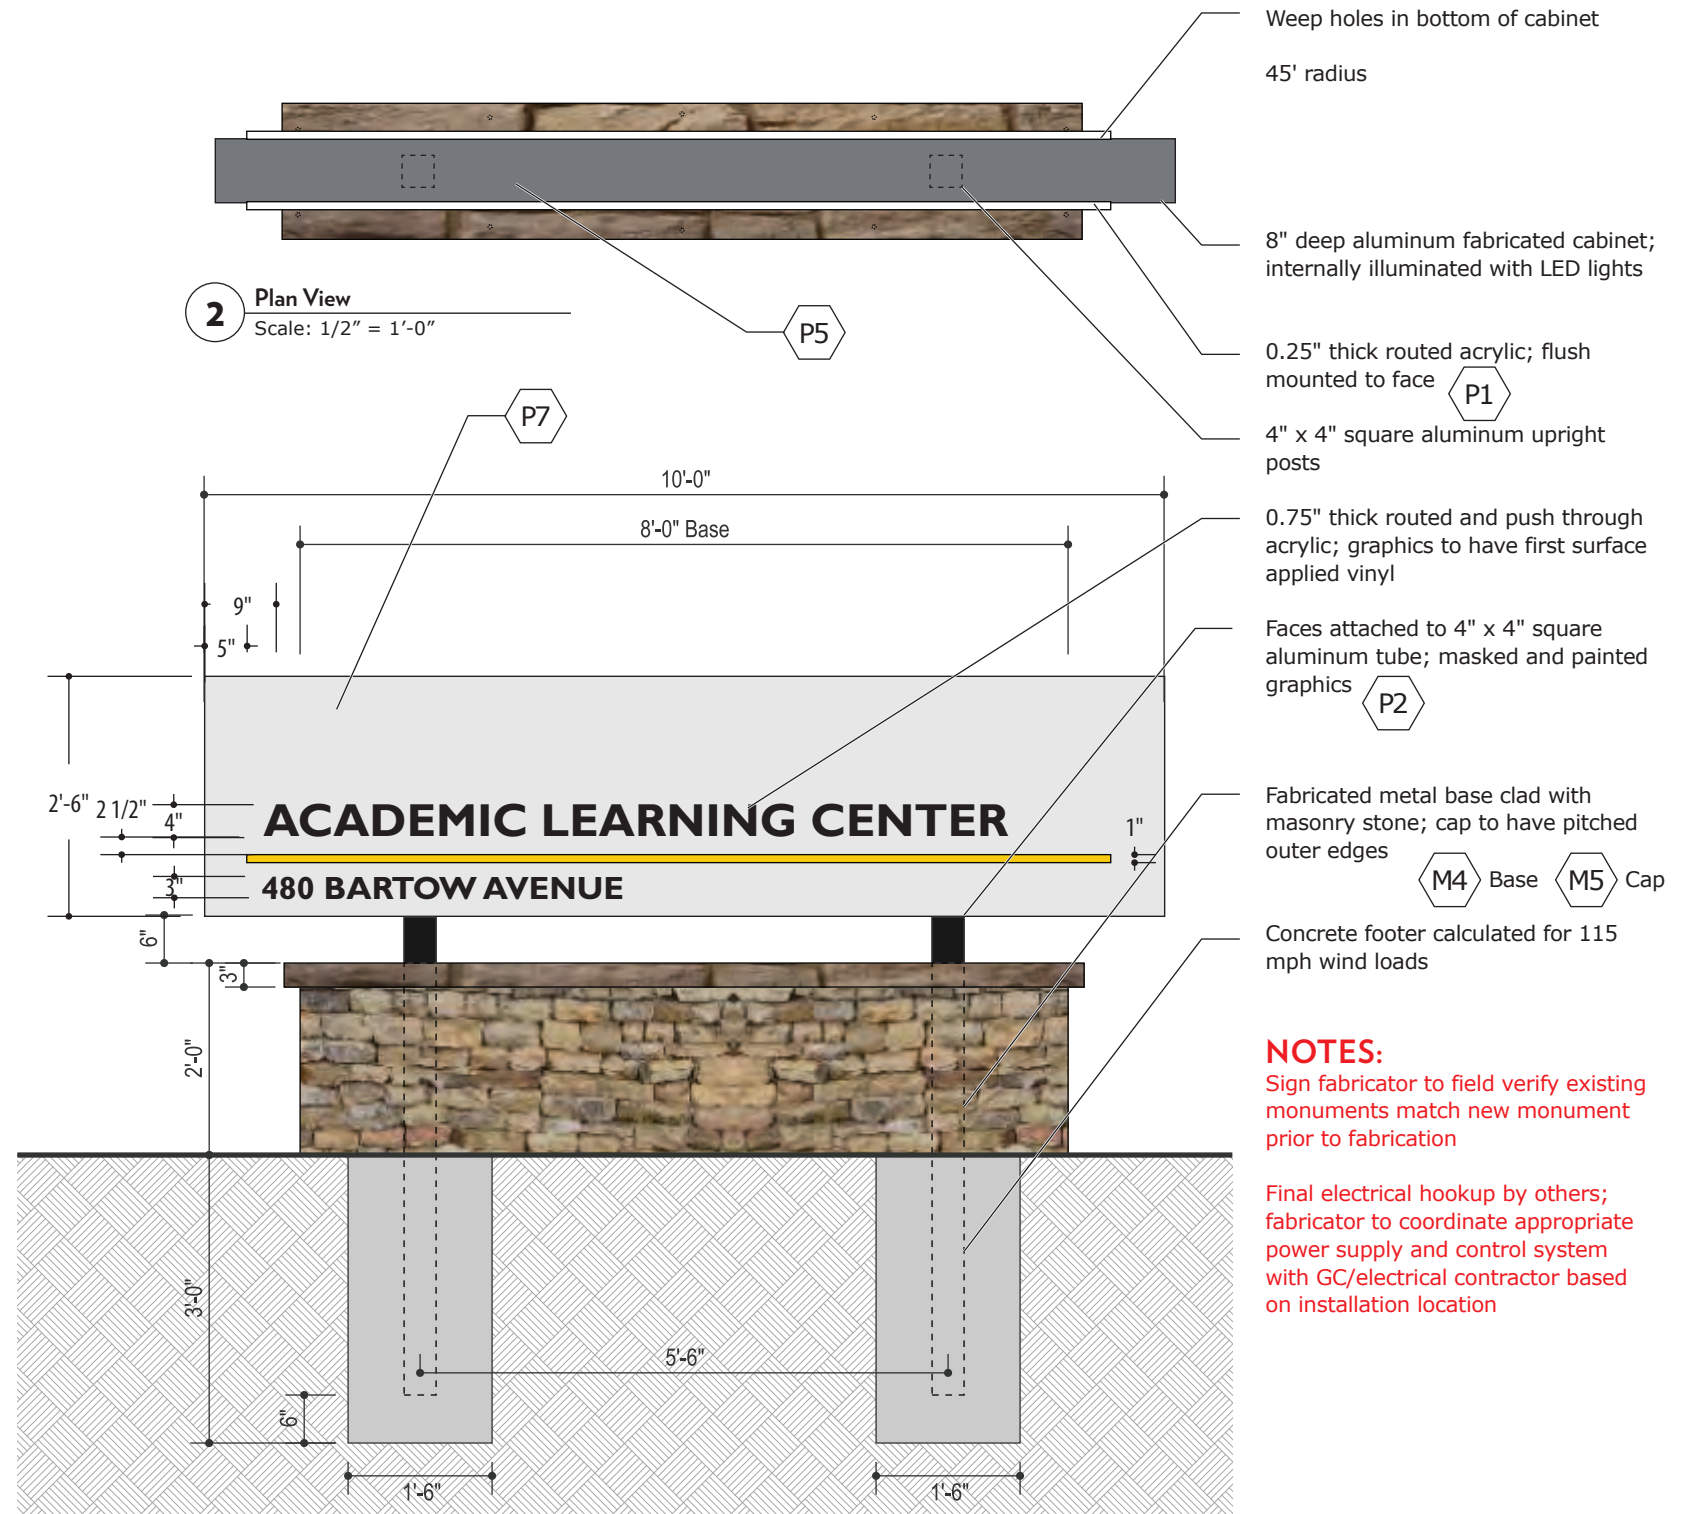

2 Plan View
Scale: 1/2" = 1'-0"


1 Front Elevation
Scale: 1/2" = 1'-0"

NOTES:
Sign fabricator to field verify existing monuments match new monument prior to fabrication

Final electrical hookup by others; fabricator to coordinate appropriate power supply and control system with GC/electrical contractor based on installation location

Sign Type BM3

Campus Loop Rd. Monument

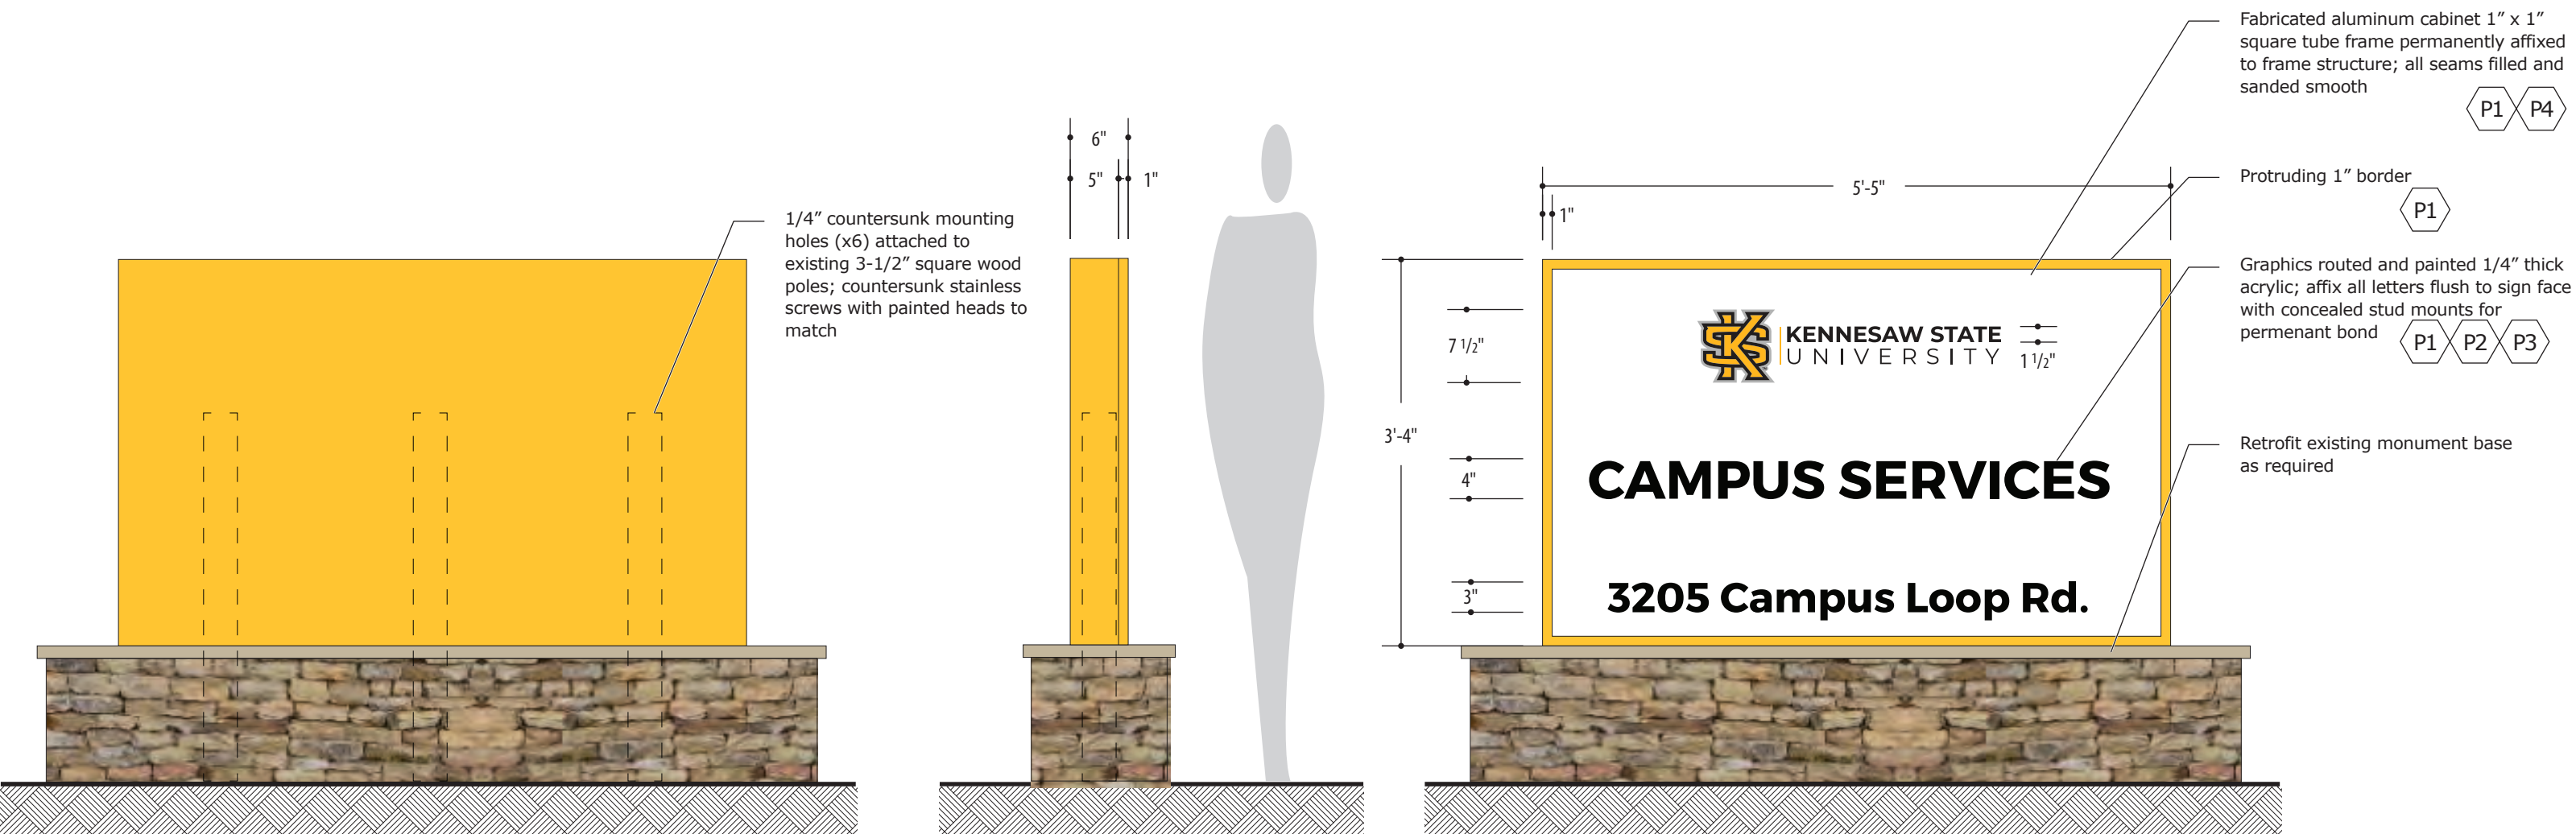


3 Rear Elevation
Scale: 3/4" = 1'-0"

2 Side Elevation
Scale: 3/4" = 1'-0"

1 Front Elevation
Scale: 3/4" = 1'-0"

Sign Type BN

Campus Building Address Number

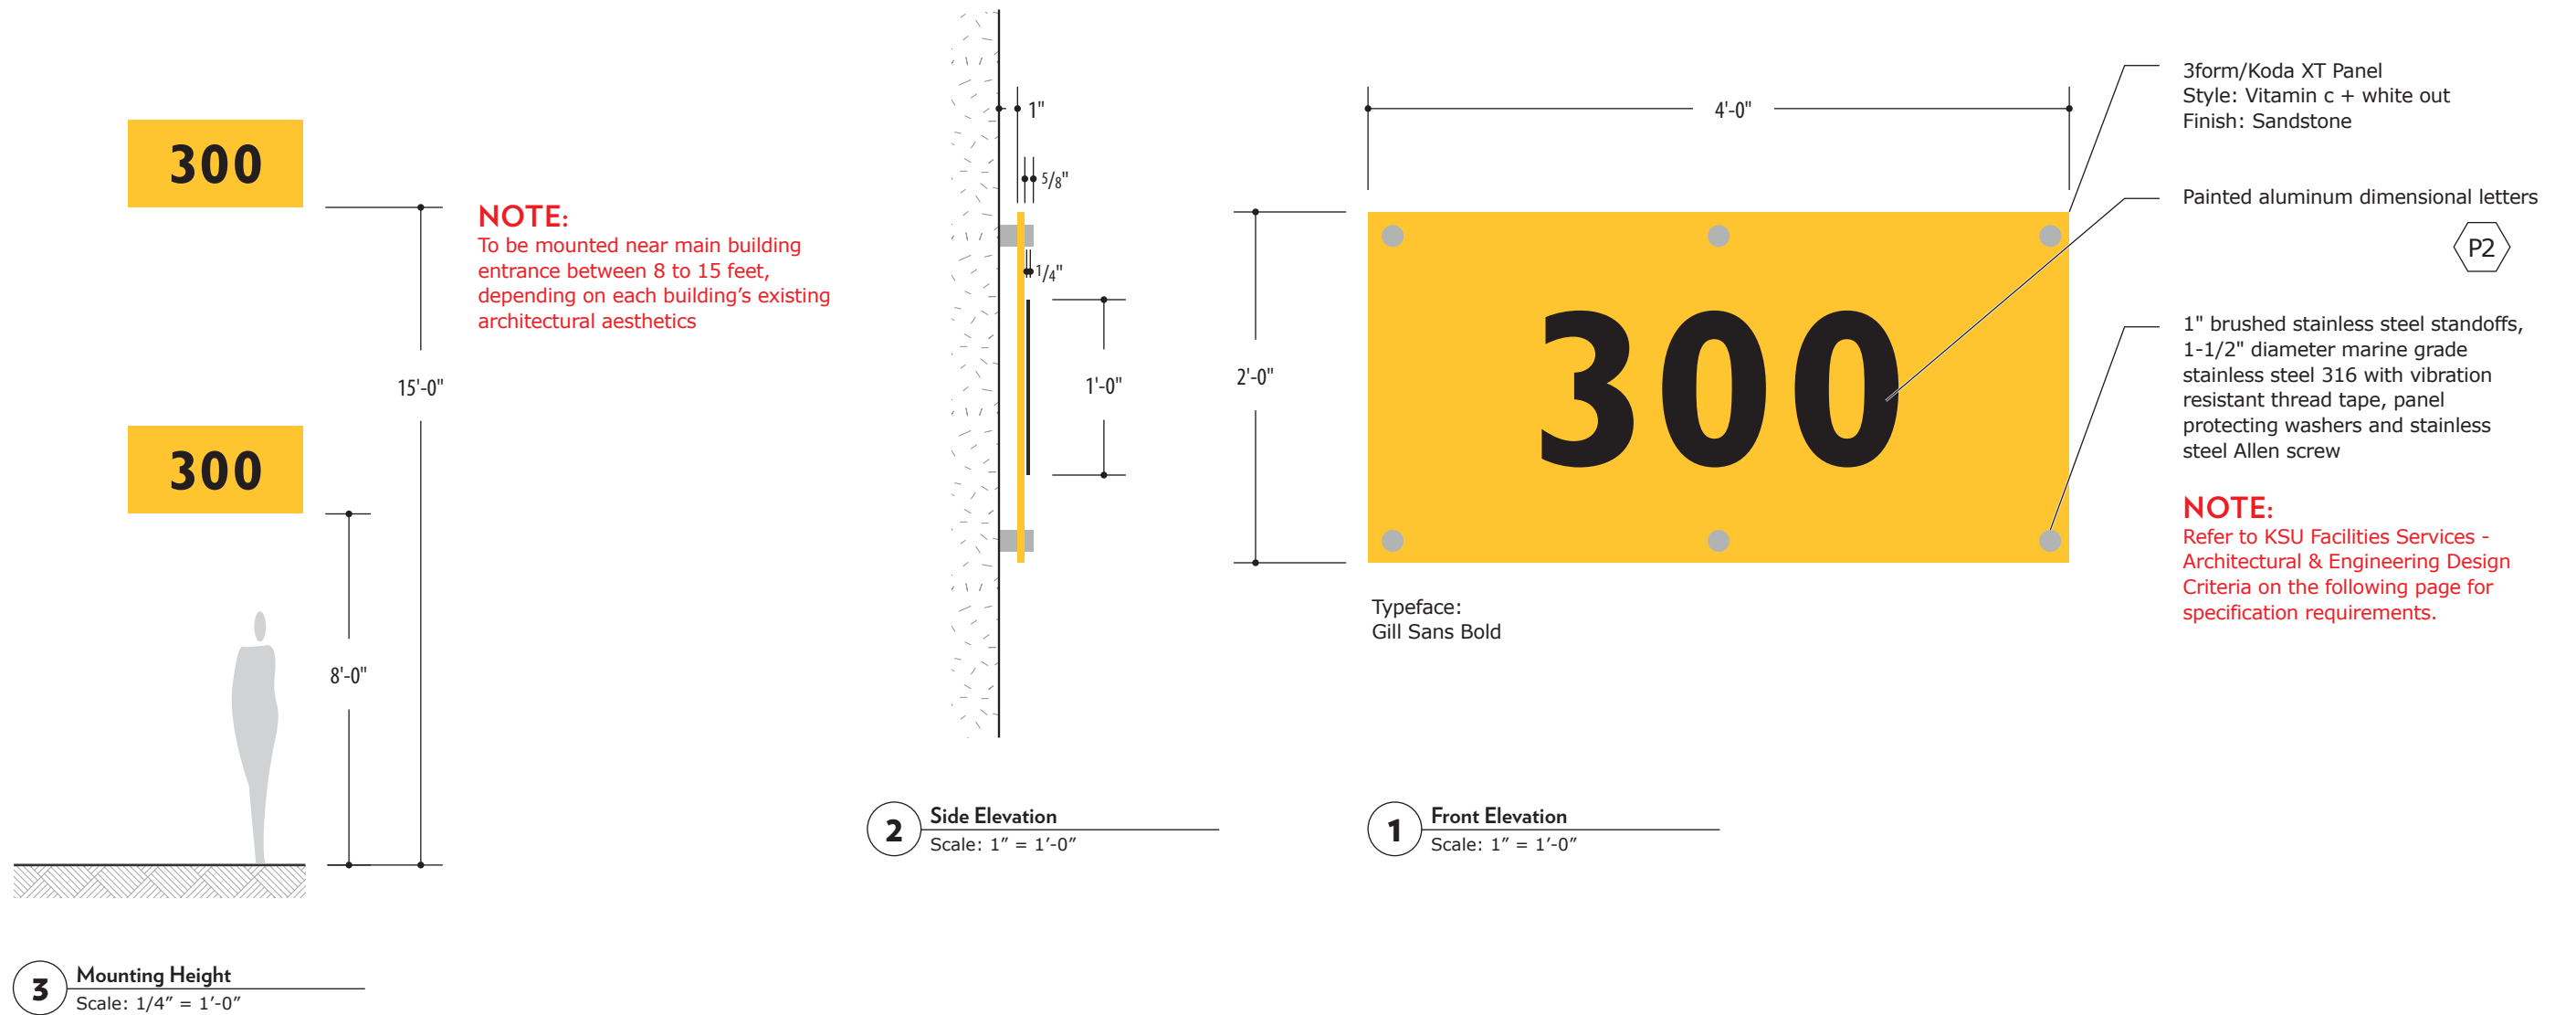

Sign Type BN

Campus Building Address Number

Kennesaw State University
Campus Wayfinding & Signage Standards

Facilities Design & Construction Services
Building Mounted Identification

Building Address Numbering:

- Numbers:
 - Font Type: Gil Sans Bold
 - Material: flat cut aluminum
 - Finish: Painted with powder coated, in professional spray booth using architectural grade acrylic polyurethane paints from PPG Industries
 - Finish Color: Black
 - Thickness: ¼-inch
 - Height: 12-inch
 - Mount number with pin support to panel with removal stud mount, ½-inch spacers
- Panel (Mounting Backboard) Material:
 - Polycarbonate with protective coating for scratch-resistance; features:
 - Panel must have highest performance of any engineered resin panel
 - Temperature resistance and impact resistance
 - Extremely tough, allowing for easy fabrication and maximum installed durability
 - Lightweight, reducing structural support requirements
 - Good chemical resistance, deducing potential harm by cleaning agents
 - Panel Face Finish: Standard polish on front and back, matte
 - Panel Edge Finish: Machined or routed as a straight edge, matte
 - Flatness tolerance: Panel shall not have distortion in the form of a wrinkle, twist or scallop along perimeter of the panel. Panel is to be measured when laying horizontally under its own weight on a flat continuous surface.
 - Flammability and Smoke Test Results: Will comply with building code approvals as described in 2009 IBC, for the following:
 - ASTM D 635 Flame Spread
 - ASTM D 1929 Self-ignition Temperature
 - ASTM E84-03 Flame Spread, ½" thickness
 - CAN/ULC 102.2 Flame Spread, ½" thickness
 - Ultraviolet Exposure Performance: Panel to incorporate ultraviolet stabilization technologies to maintain aesthetics and performance. Important characteristic of the material performance is the ability to maintain consistent aesthetics. UV stabilization exhibits excellent performance of impact strength to be 12,000 kJ exposure.
 - Important factor is the ability of the material to maintain its physical integrity after exposure to solar radiation.
 - Size: 2-foot Height x 4-foot Width (nominal)
 - Subject to 3/16" tolerance
 - Finish Color: Pantone PMS 123c (official KSU Gold)
 - Thickness (gauge): ¼-inch
 - Warranty: Minimum of five (5) years from date of installation
 - Preferred manufacturer/material: 3form/Koda XT
 - Style: vitamin c + white out / Finish: brushed_random


07.08.14

Kennesaw State University
Campus Wayfinding & Signage Standards

Facilities Design & Construction Services
Building Mounted Identification

- Mounting Hardware:
 - Hardware designed specifically for exterior conditions, substrates: brick, stone, pre-cast concrete, split-face CMU, and metal cladding
 - Diameter of Standoff Cap and Base: 1 ½-inch diameter
 - Length of Standoff Base: 1-inch
 - Material: Marine grade Stainless Steel 316
 - With vibration-resistant thread tape and panel protecting washers
 - Finish: Brushed stainless
 - Style: Circular with 1 ½-inch diameter
 - Tamper-proof mounting puck, supplied with stainless steel Allen screw
 - Panel Fabrication with hardware: Hole diameter needs to allow the panel to expand/contract.
 - Point support condition per panel:
 - Fixed at points to attach panel to substrate/exterior wall
 - Point-supports should connect using threaded rod; more rigid and prevents lateral movement of the panel at the support location
 - Quantity per panel, (6) total mounting pucks per panel along perimeter of panel
 - (1) per corner and (1) per middle-edge location = (6) per panel
 - Preferred manufacturer/material: 3form/Hardware XT
 - Approved manufacturer substitution: C.R. Laurence Co., Inc.
- Mounting location:
 - Location adjacent to building entrance:
 - Mounting height between 8-feet to 15-feet, depending on each buildings existing architectural aesthetics
 - Façade building materials throughout campus: Brick, stone, pre-cast concrete, split-face CMU, and metal cladding


Installation of material and hardware are required to follow manufacturer's recommendations.

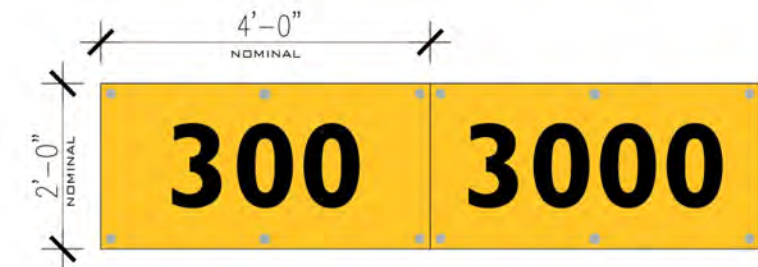

07.08.14

Sign Type BL

Building ID - Lettering

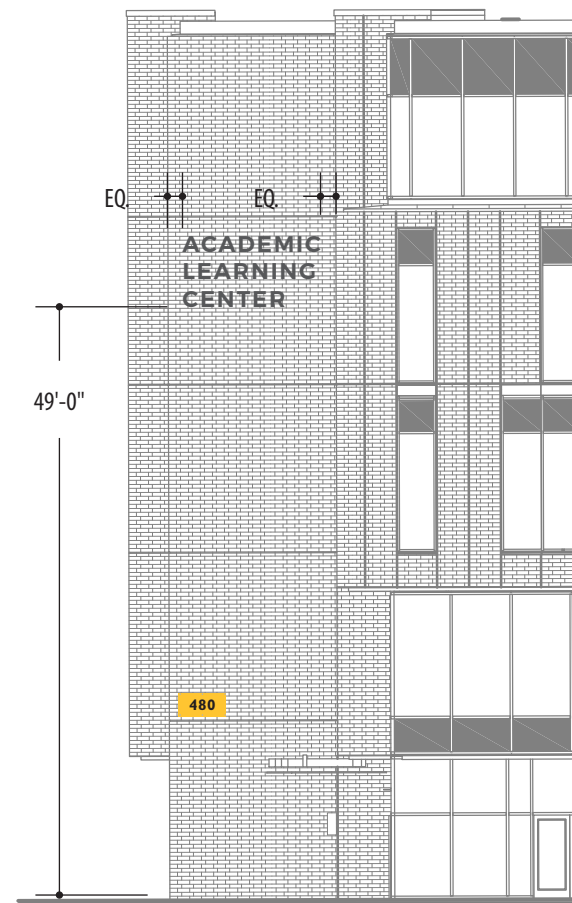

2 Typical Building Placement
Scale: 1/16" = 1'-0"

Typeface:
Montserrat Semibold




Non-illuminated painted aluminum or cast channel letters; letter finish placement, size and depth will vary based on facade, letters must contrast with background for legibility



1 Front Elevation
Scale: 3/8" = 1'-0"

Sign Type WR


Well-being Mile Marker

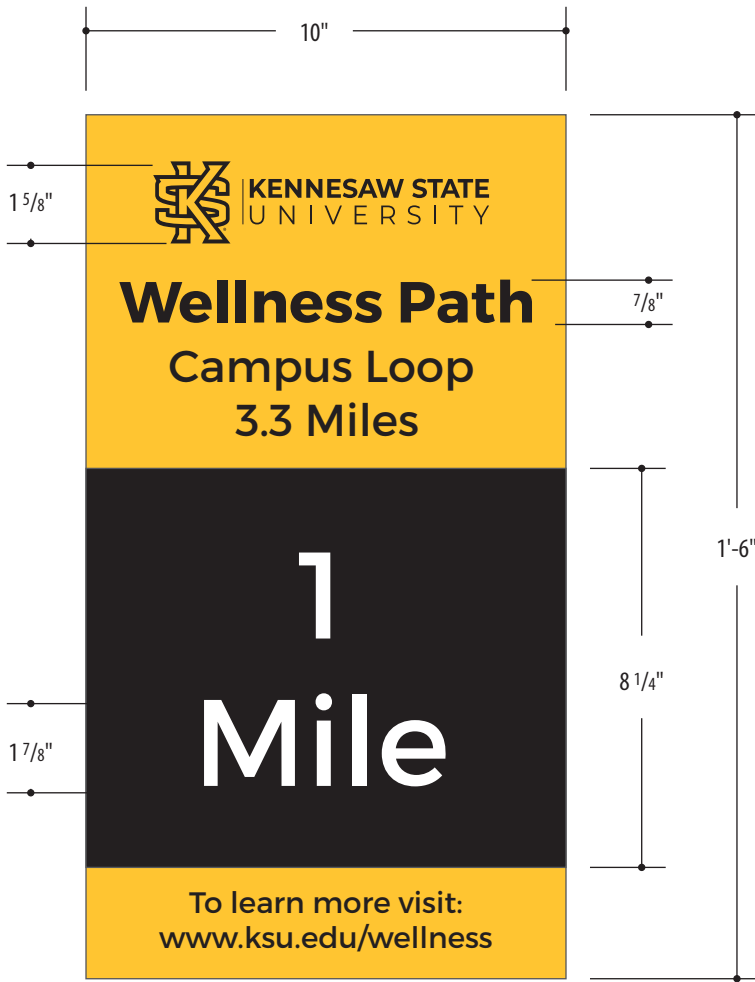


5 Sign Layout - Flattened
Scale: 3" = 1'-0"



3 Rendering
Scale: NTS

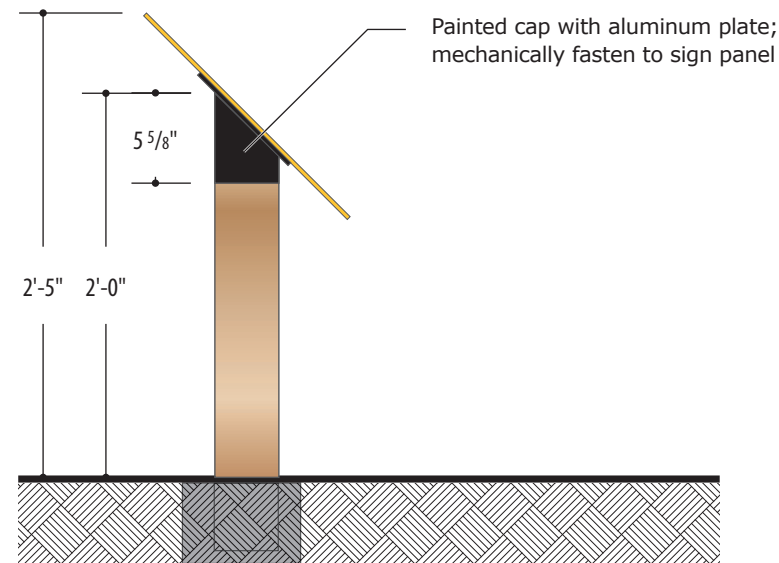

4 Side Elevation
Scale: 3/4" = 1'-0"

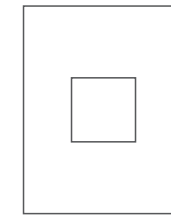

2 Plan View - Outlined
Scale: 3/4" = 1'-0"



1 Front Elevation
Scale: 3/4" = 1'-0"



- Angled aluminum sign panel with digitally printed graphics
- 4"x 4" pressure treated and sealed wood post
- ALTERNATE:** Painted metal post (P2)
- Footing as required by sign fabricator

NOTE: Coordinate mulch base with landscape

Sign Type X

Chastain Pointe ID Panel




Interior Signage

Sign Type A1


Room Sign

Used for new construction and renovation projects. (KSU to provide guidance on when to use this sign versus ST-A2)

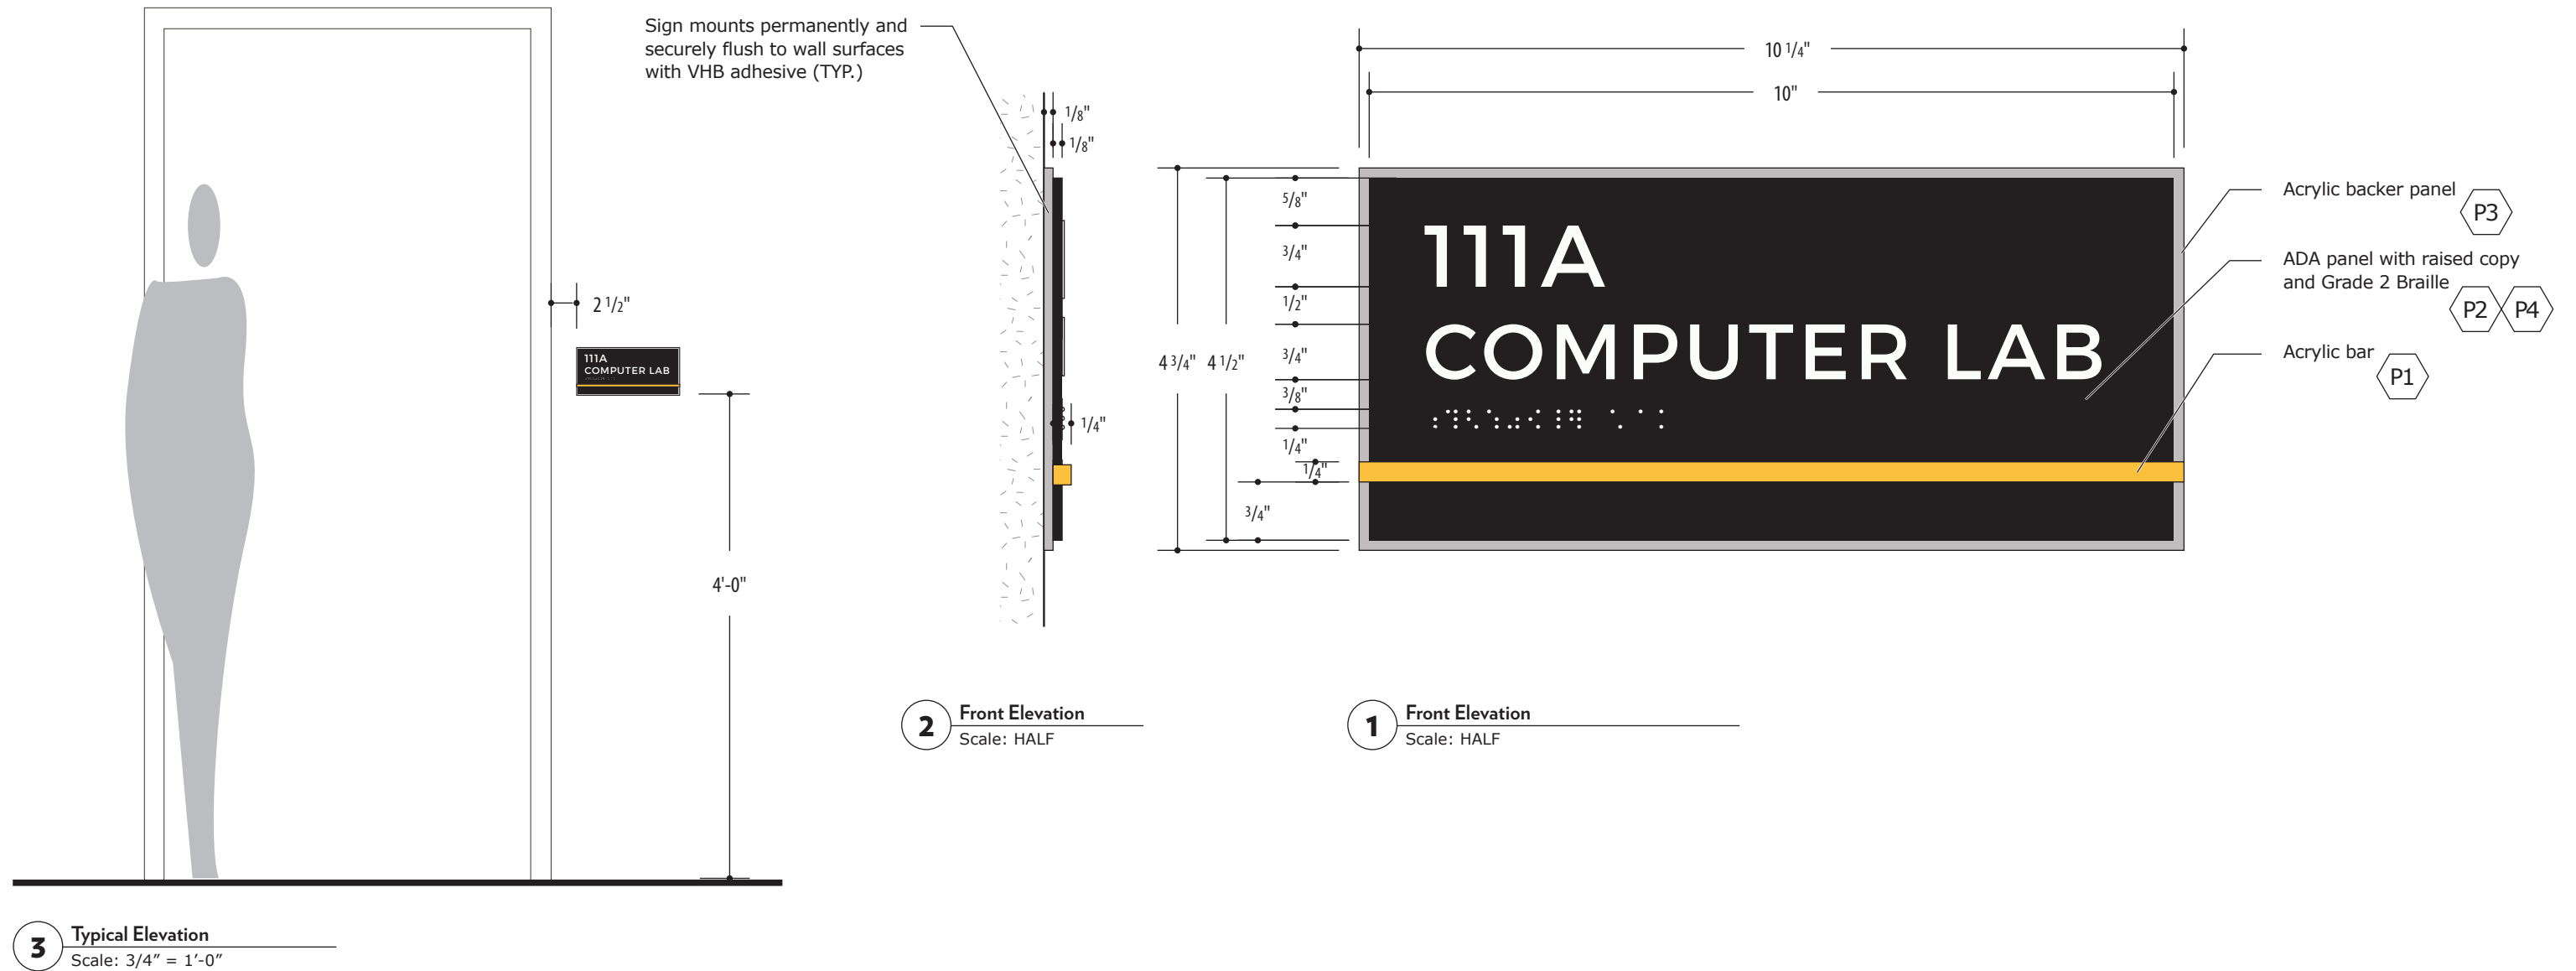


Sign Type A1G


Room Sign - Glass Mounted

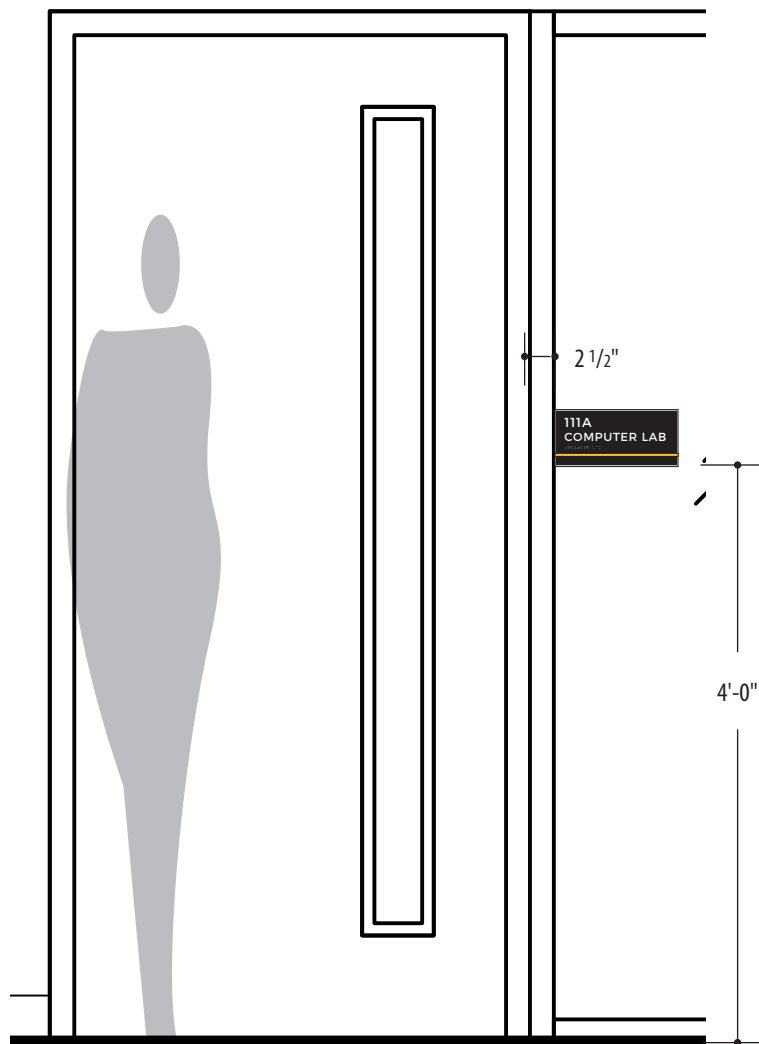

3 Typical Elevation
Scale: 3/4" = 1'-0"

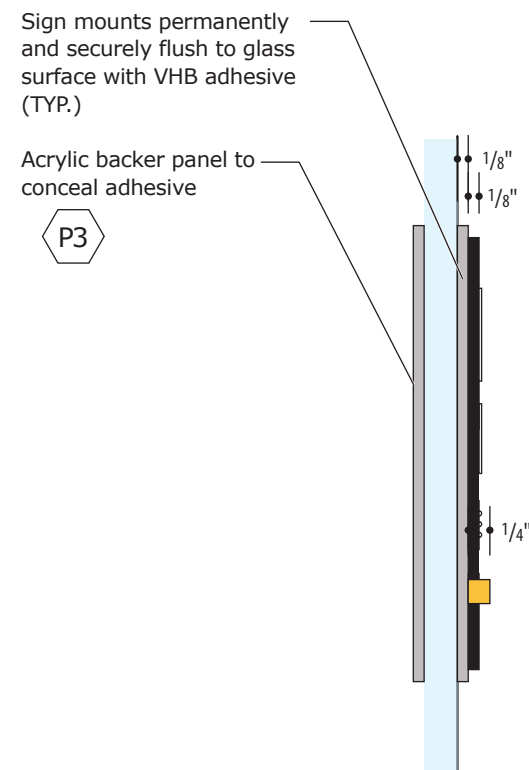

2 Front Elevation
Scale: HALF

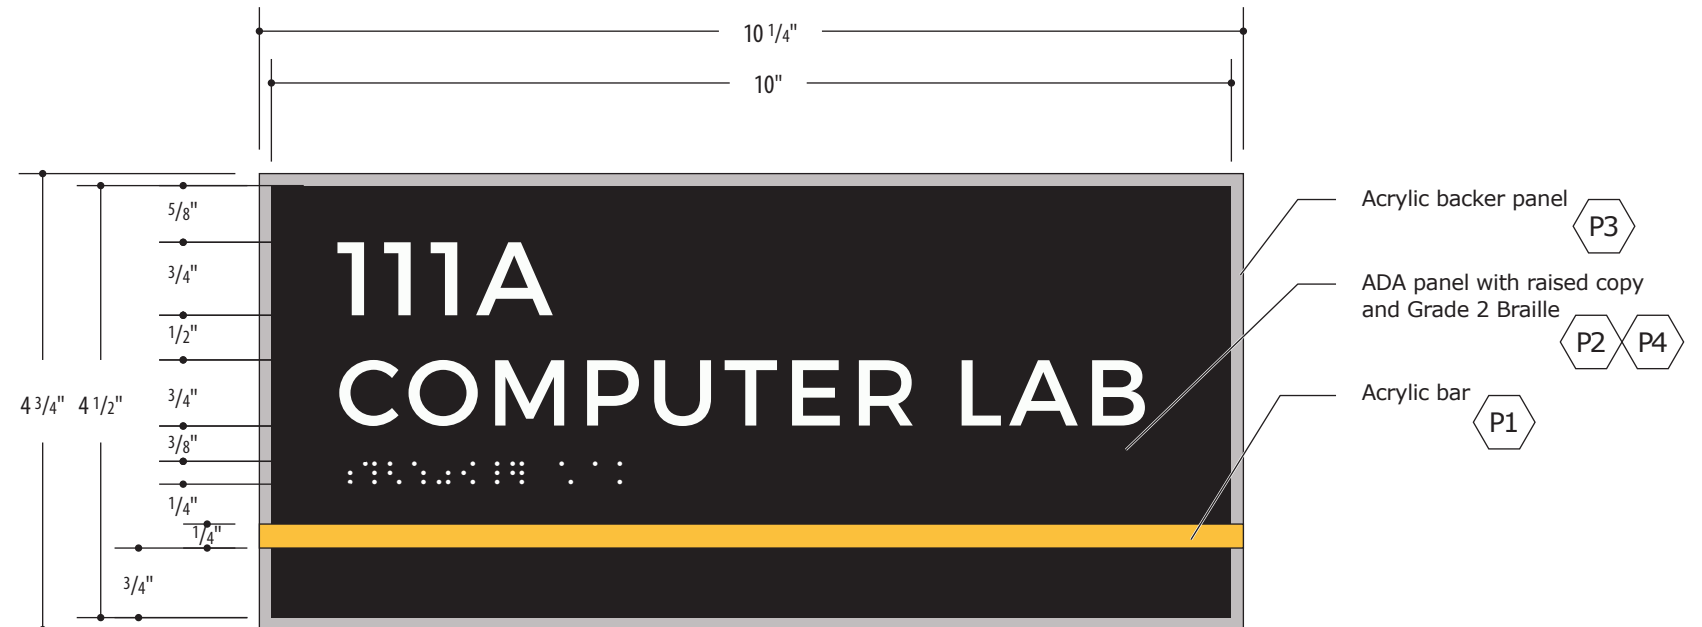


1 Front Elevation
Scale: HALF


Sign Type A2

Room Sign - Alternate


Used exclusively at the Siegel Student Recreation and Activities Center, English Building, and Operations Offices. (KSU to provide guidance on when to use this sign versus ST-A1)

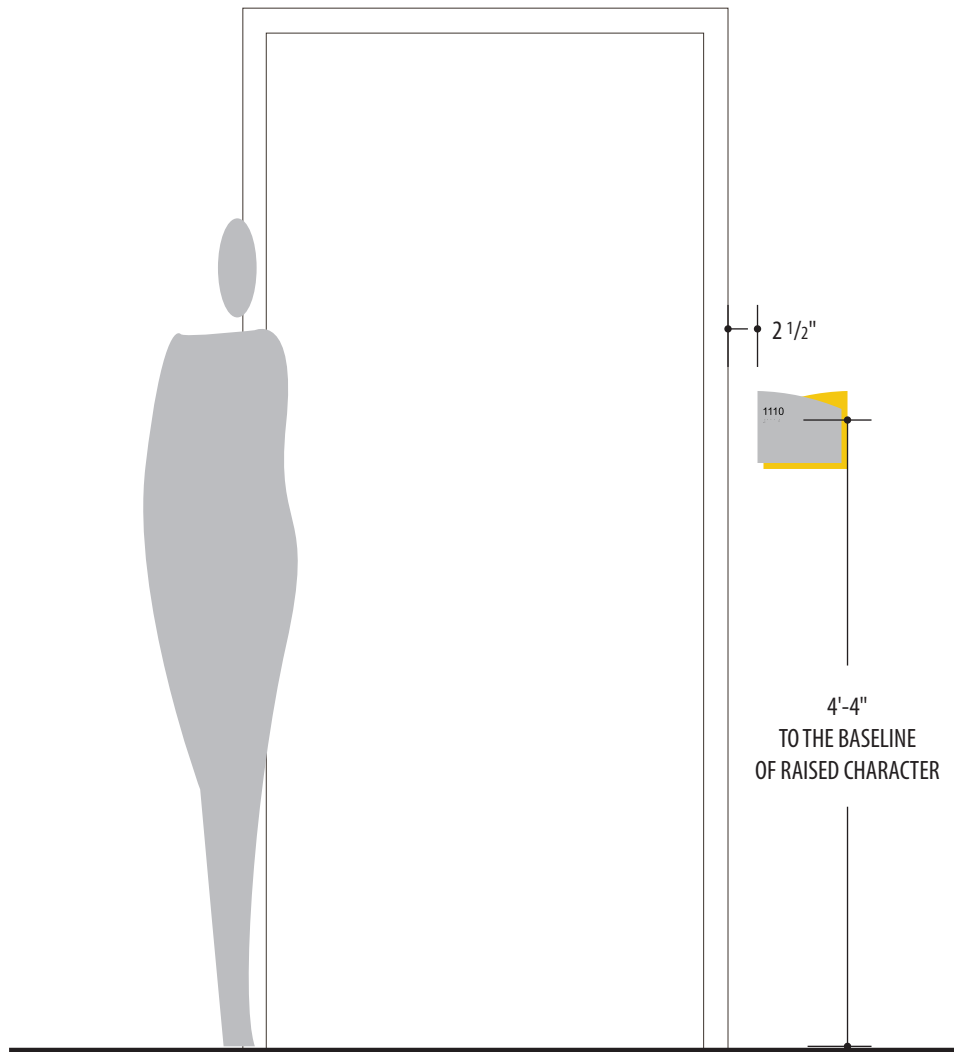


4 Mounting Height
Scale: 3/4" = 1'-0"

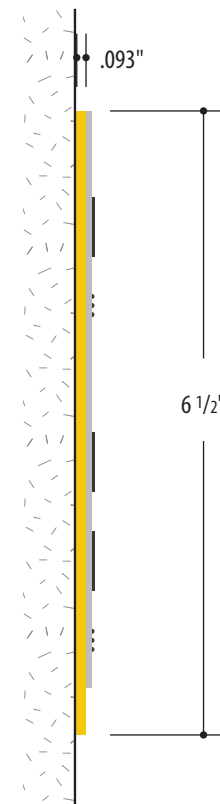

3 Side Elevation
Scale: Half Scale

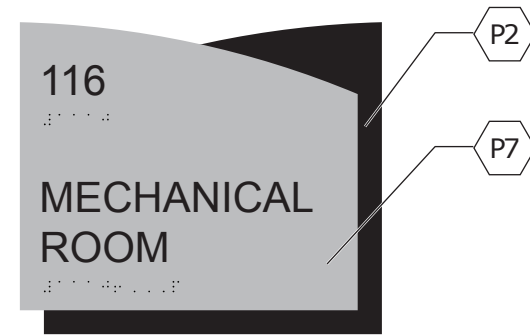

2 Alternate Color
Scale: 3" = 1'-0"

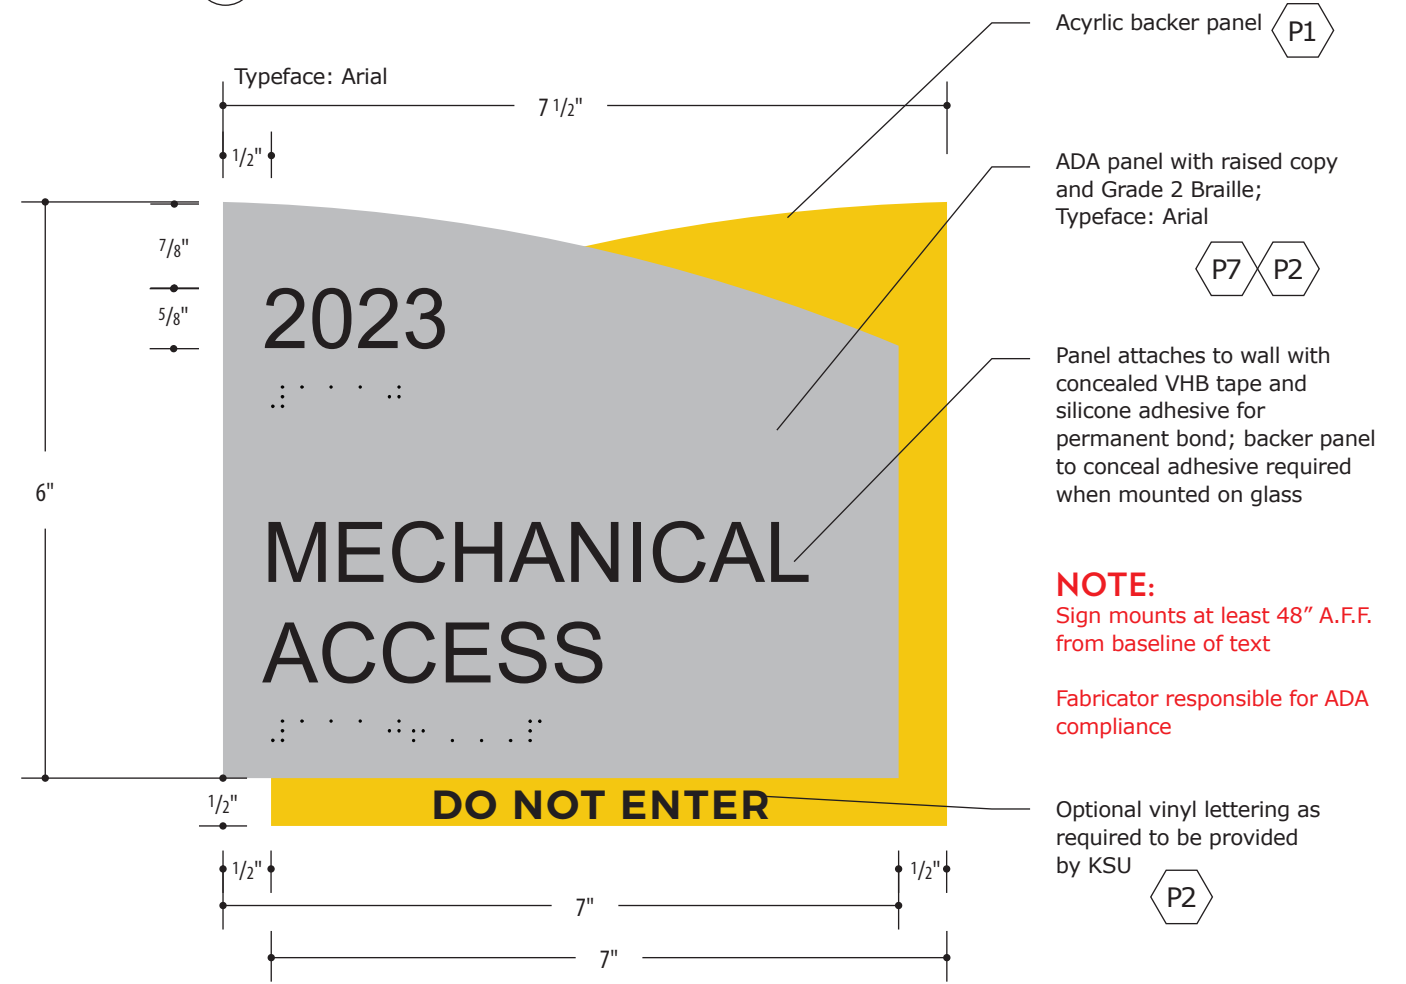

1 Front Elevation
Scale: Half Scale


NOTE:
Sign mounts at least 48" A.F.F. from baseline of text
Fabricator responsible for ADA compliance

Sign Type B1


Room Sign with Insert

Sign mounts permanently and securely flush to wall surfaces with VHB adhesive (TYP.)


Insert spacers

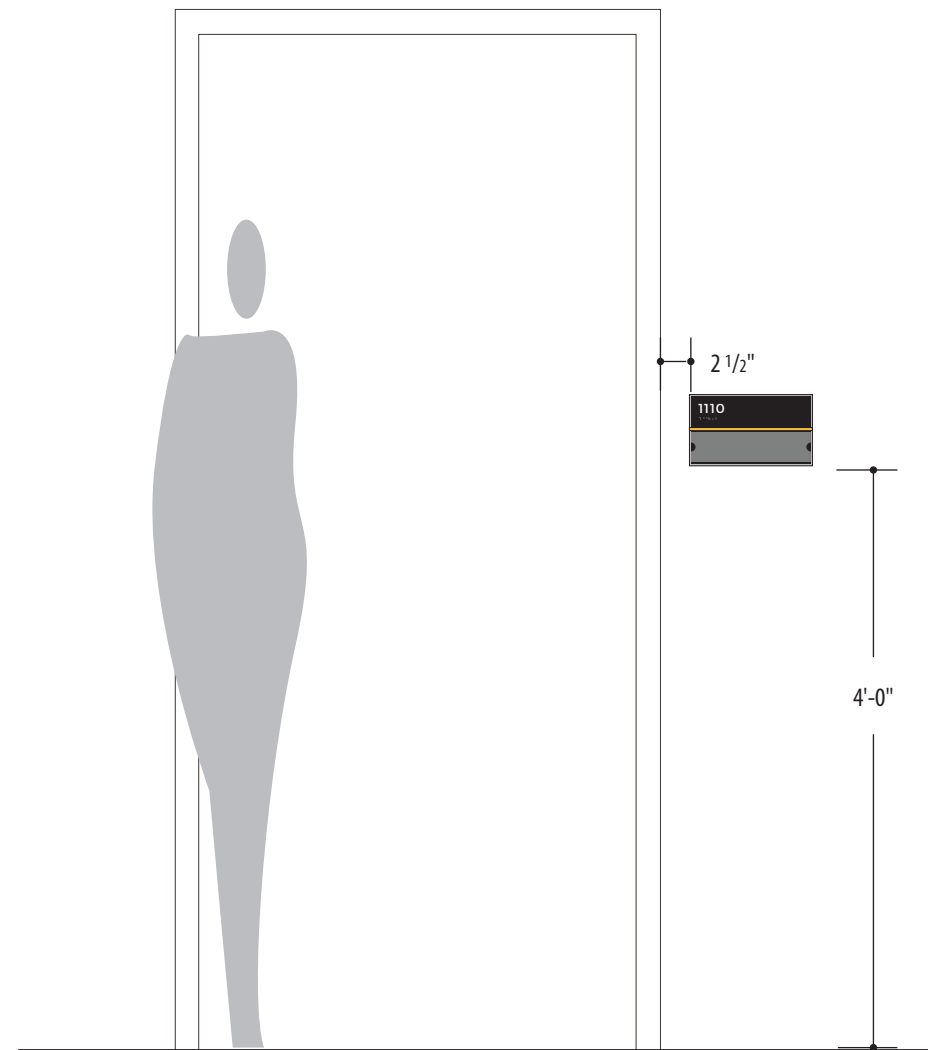


4 Typical Elevation
Scale: 3/4" = 1'-0"

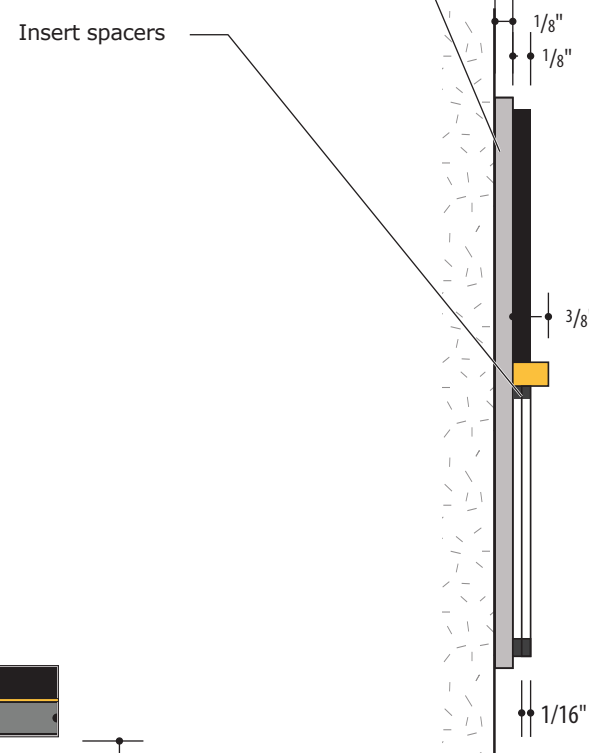

3 Front Elevation
Scale: HALF

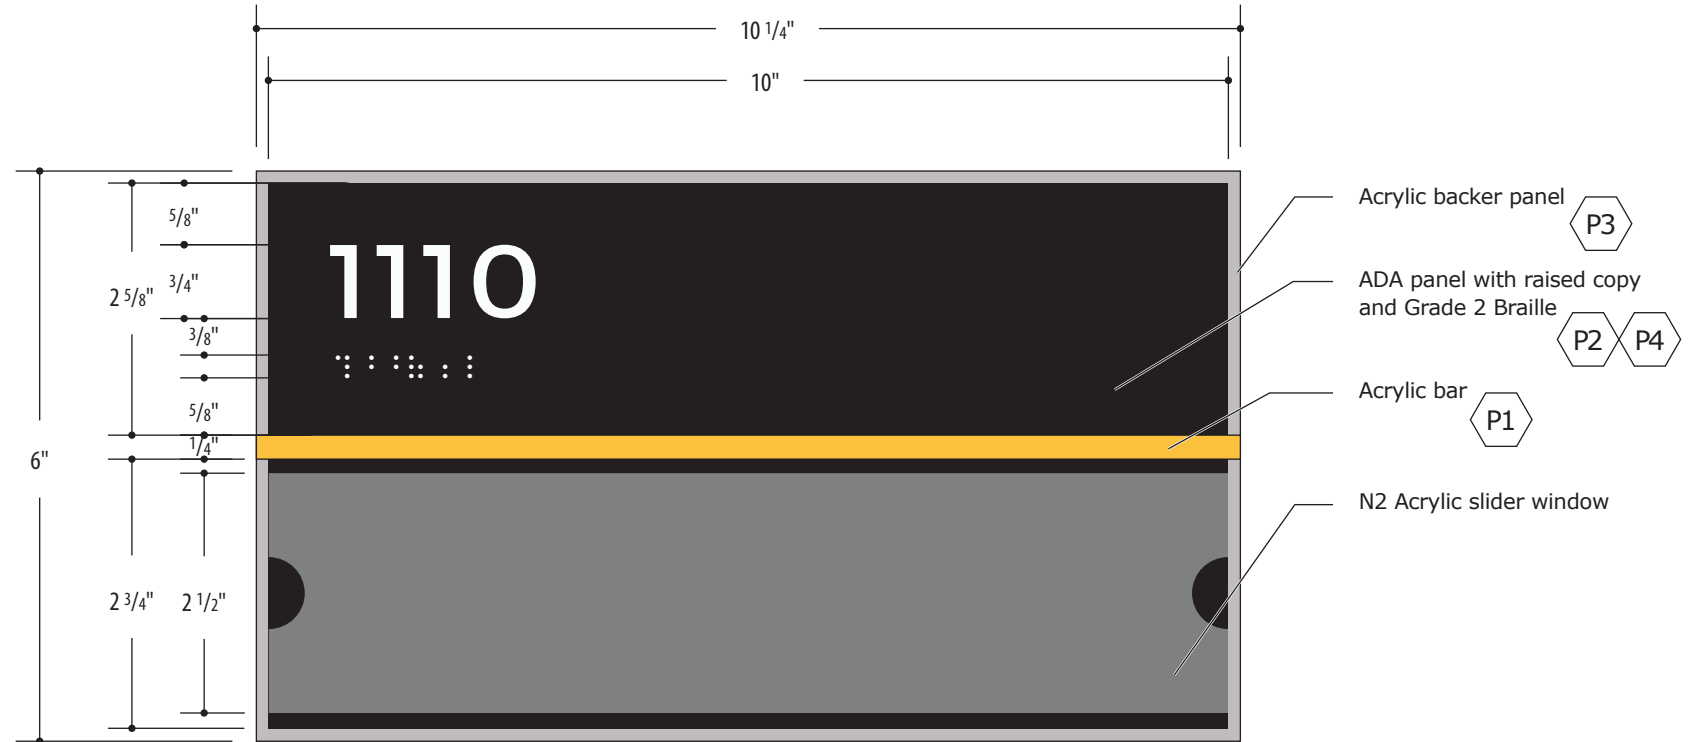


2 Front Elevation
Scale: HALF

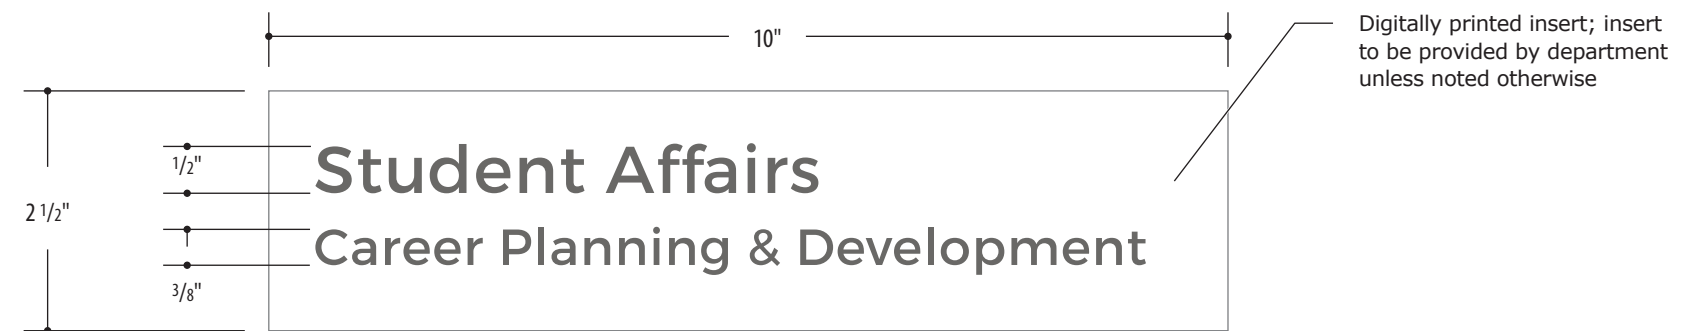


1 Insert Detail
Scale: HALF

Sign Type B1G

Room Sign with Insert - Glass Mounted

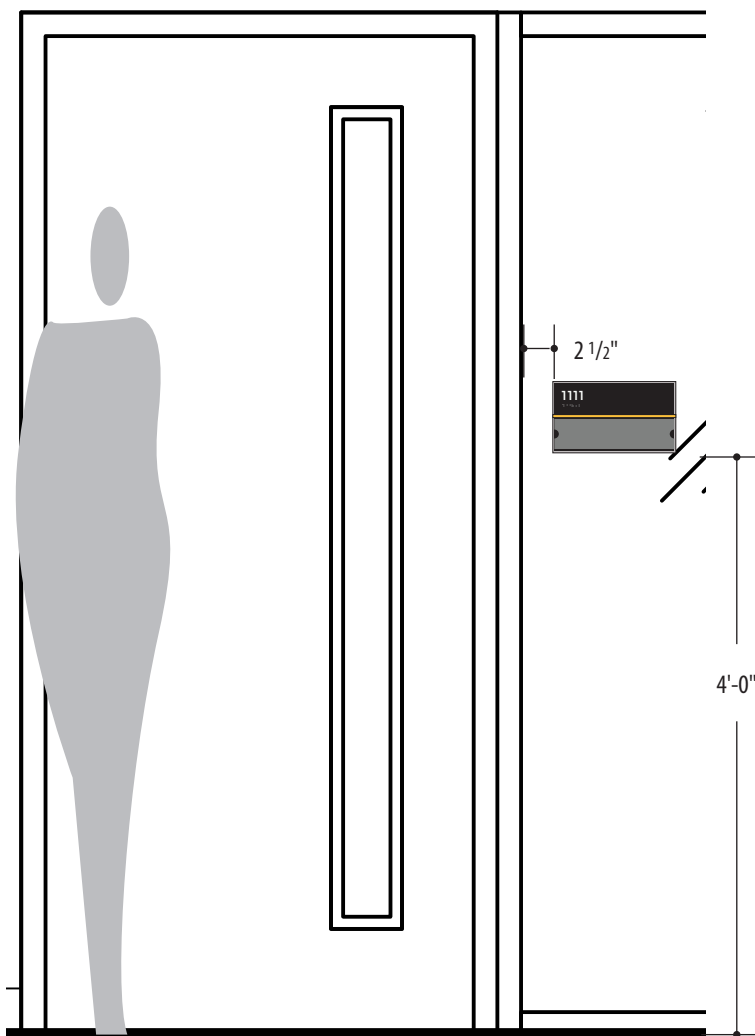

4 Typical Elevation
Scale: 3/4" = 1'-0"

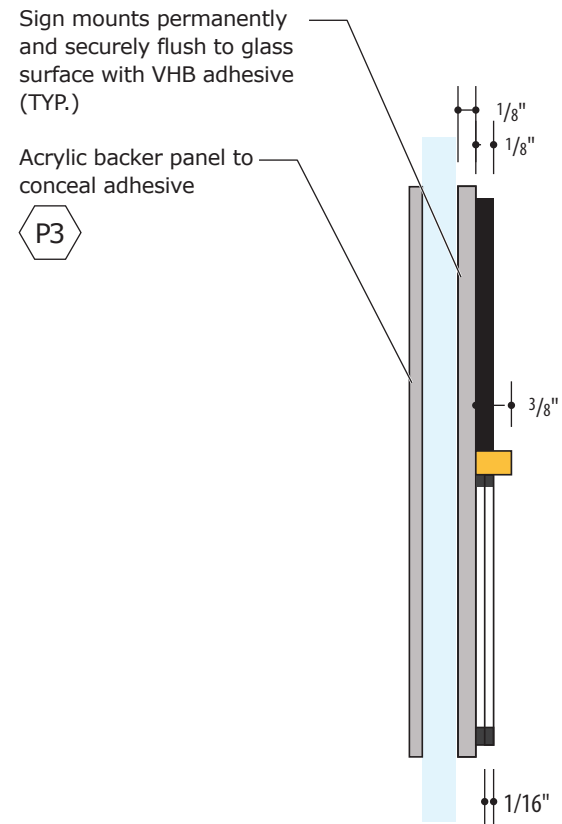


Sign mounts permanently and securely flush to glass surface with VHB adhesive (TYP.)


Acrylic backer panel to conceal adhesive

P3

3 Side Elevation
Scale: HALF

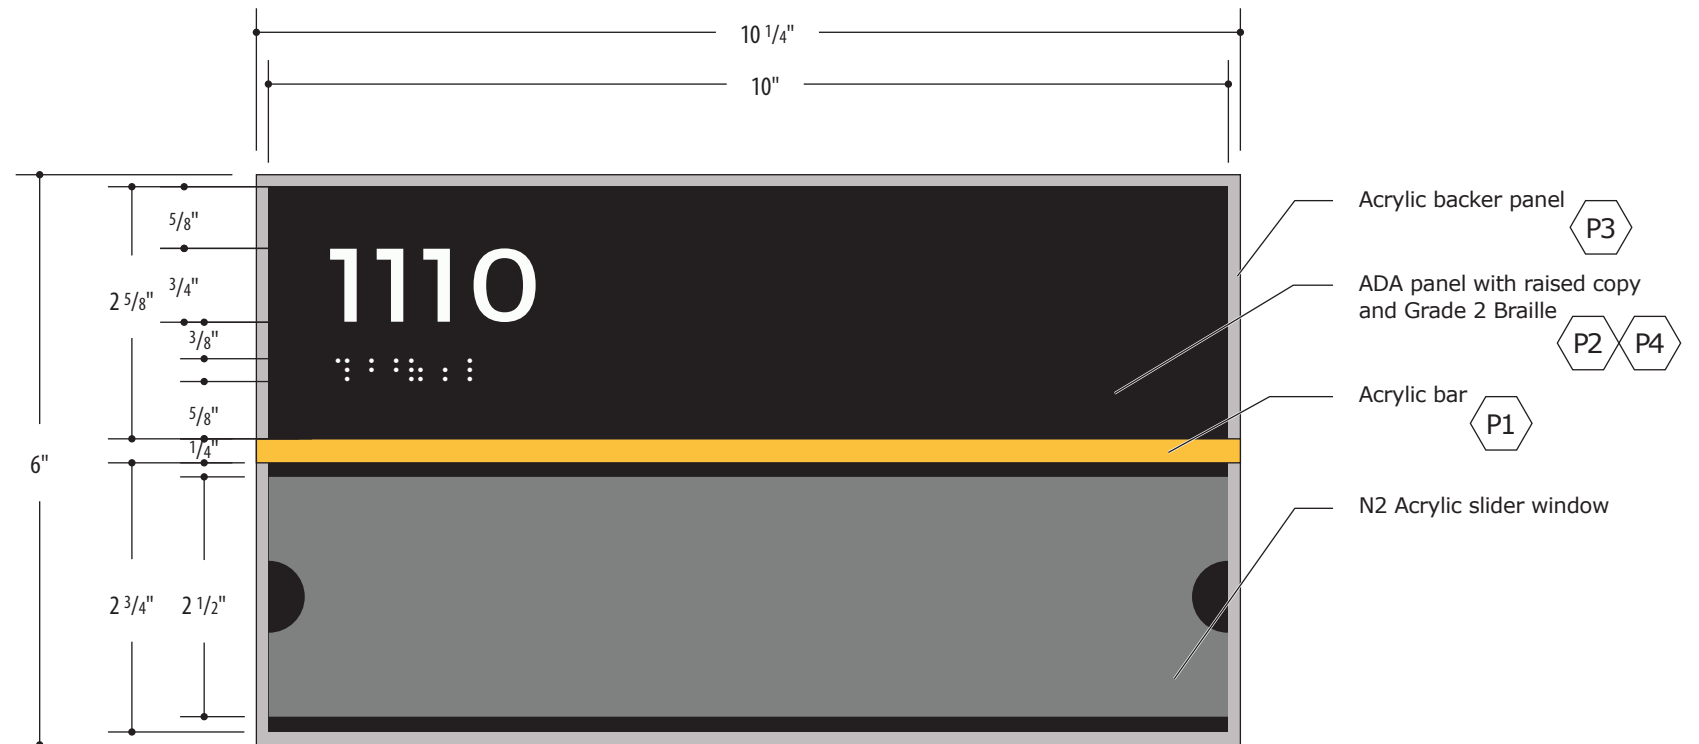

2 Front Elevation
Scale: HALF

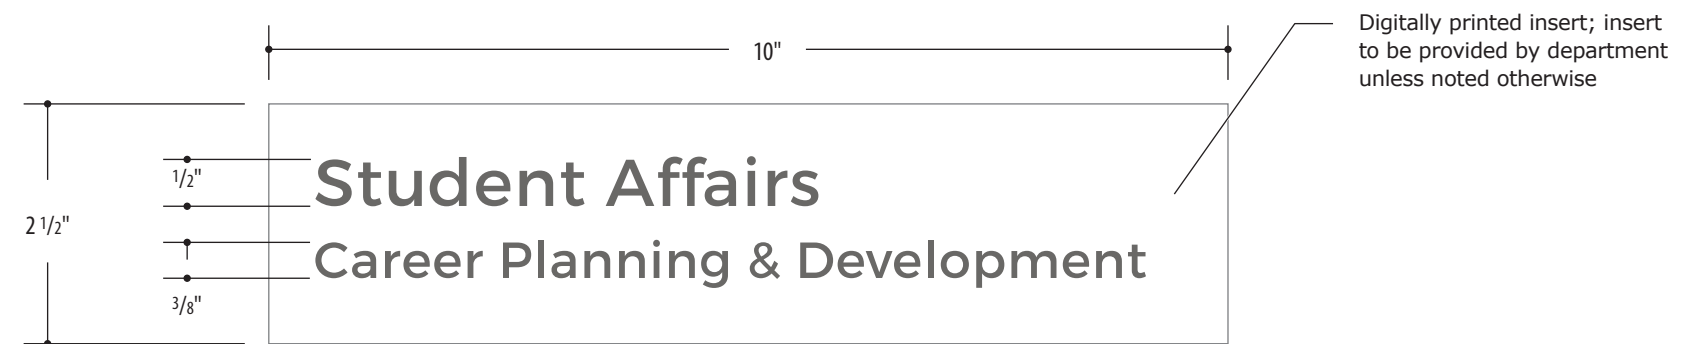


1 Insert Detail
Scale: HALF


Sign Type B2

Room Sign with Insert - Alternate


Used exclusively at the Siegel Student Recreation and Activities Center, English Building, and Operations Offices. (KSU to provide guidance on when to use this sign versus ST-A1)

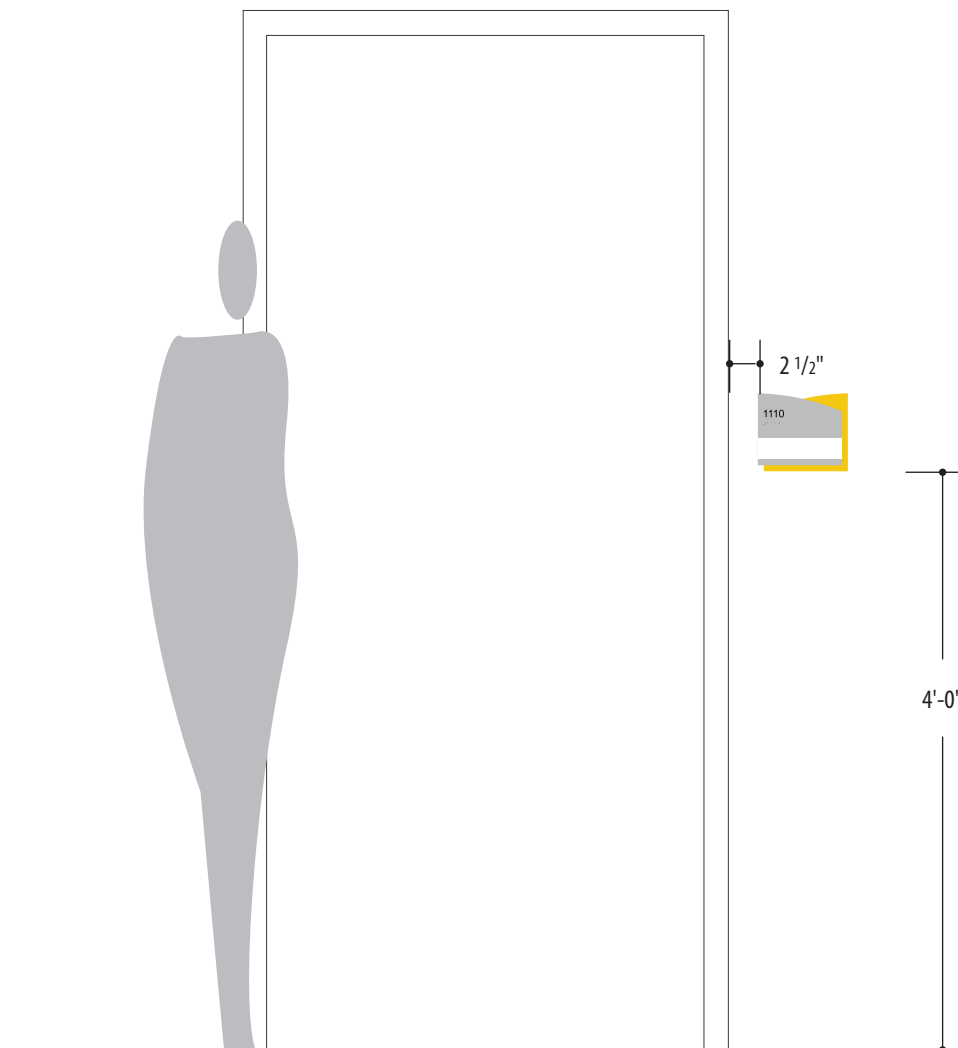

3 Typical Elevation
Scale: 3/4" = 1'-0"

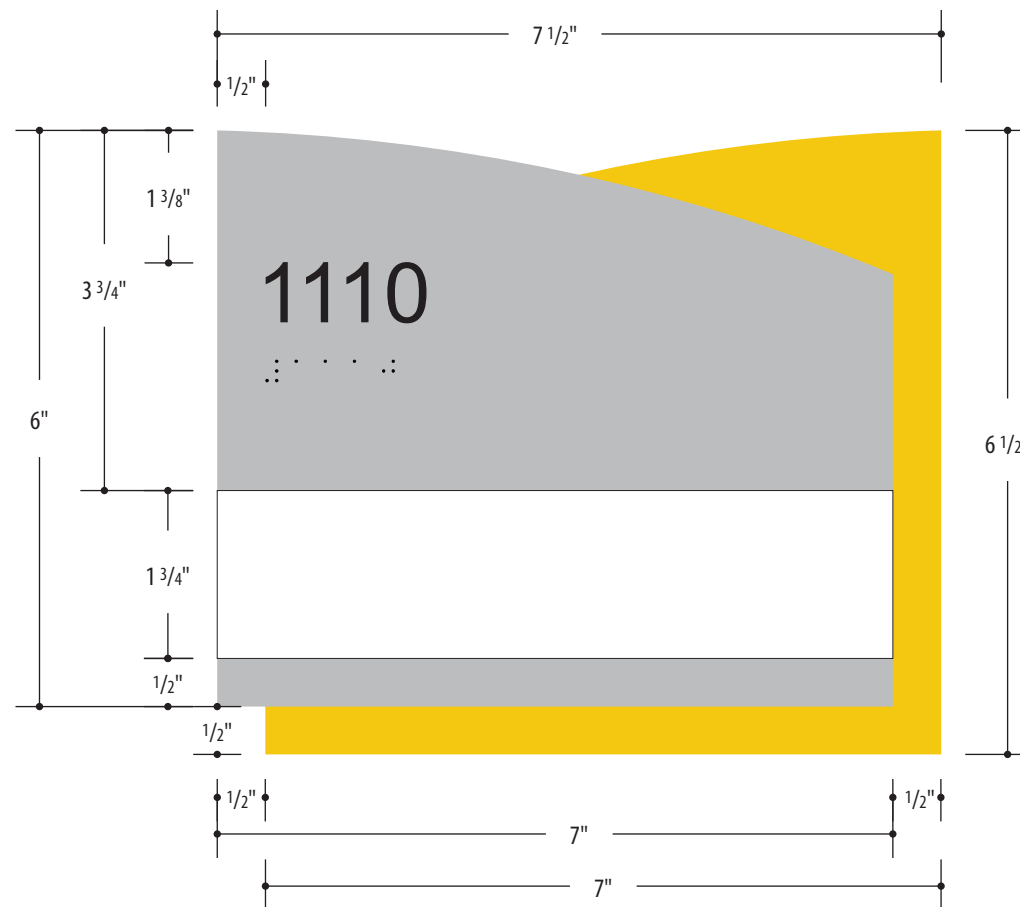

2 Front Elevation
Scale: Half Scale

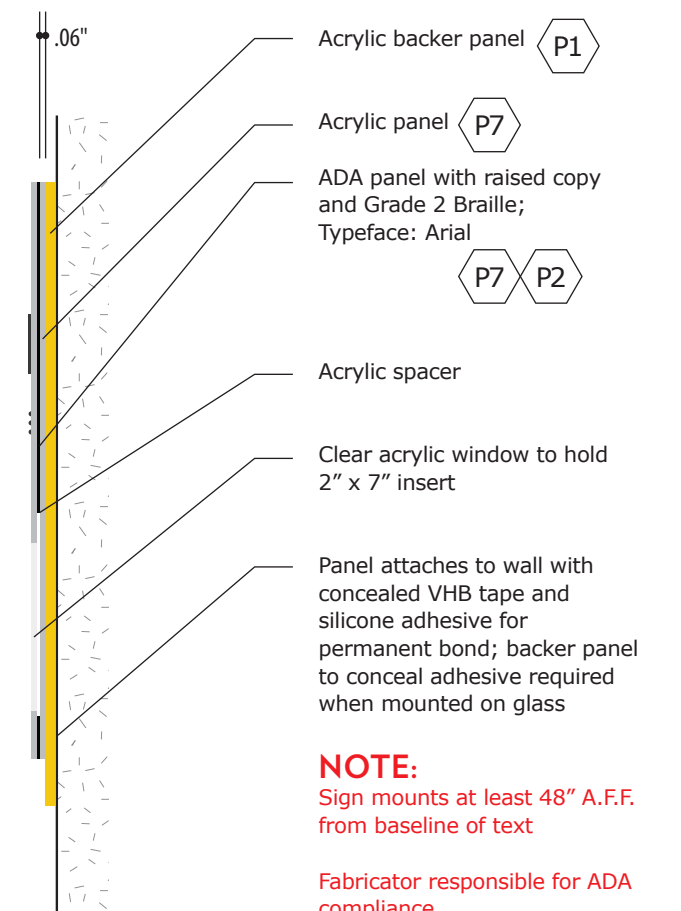

1 Side Elevation
Scale: Half Scale


NOTE:
Sign mounts at least 48" A.F.F. from baseline of text
Fabricator responsible for ADA compliance

Sign Type C1

Room Sign with Pictogram



3 Alternate Messages
Scale: 1 1/2" = 1'-0"

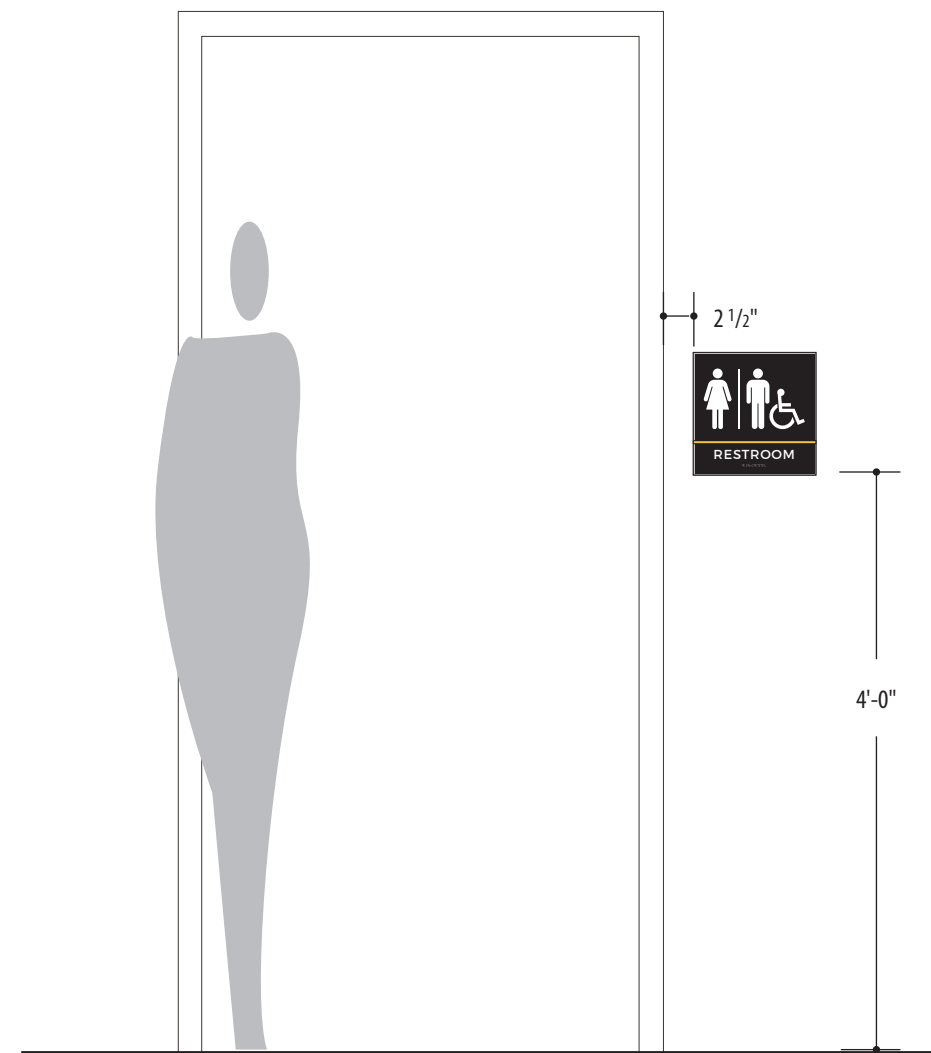

4 Typical Elevation
Scale: 3/4" = 1'-0"

Sign mounts permanently and securely flush to wall surface with VHB adhesive (TYP.)




2 Side Elevation
Scale: Half

1 Front Elevation
Scale: Half

Sign Type C2

Room Sign with Pictogram - Alternate


Used exclusively at the Siegel Student Recreation and Activities Center, English Building, and Operations Offices. (KSU to provide guidance on when to use this sign versus ST-A1)

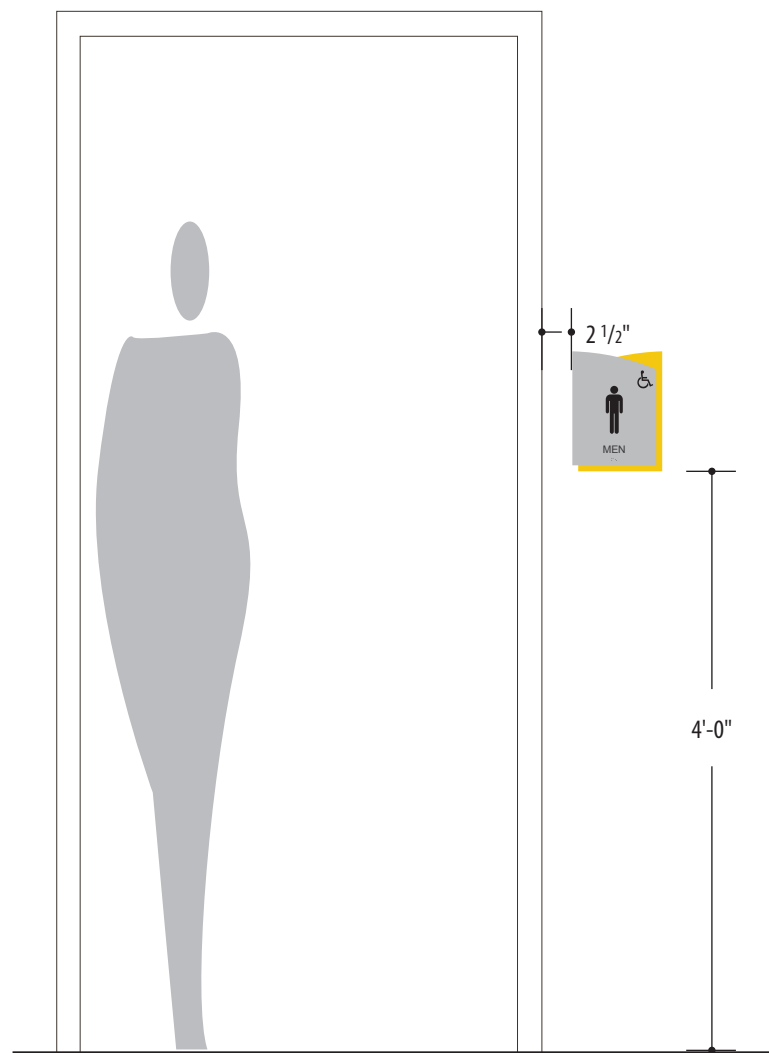


4 Mounting Height
Scale: 3/4" = 1'-0"



3 Alt. Messages
Scale: 1 1/2" = 1'-0"

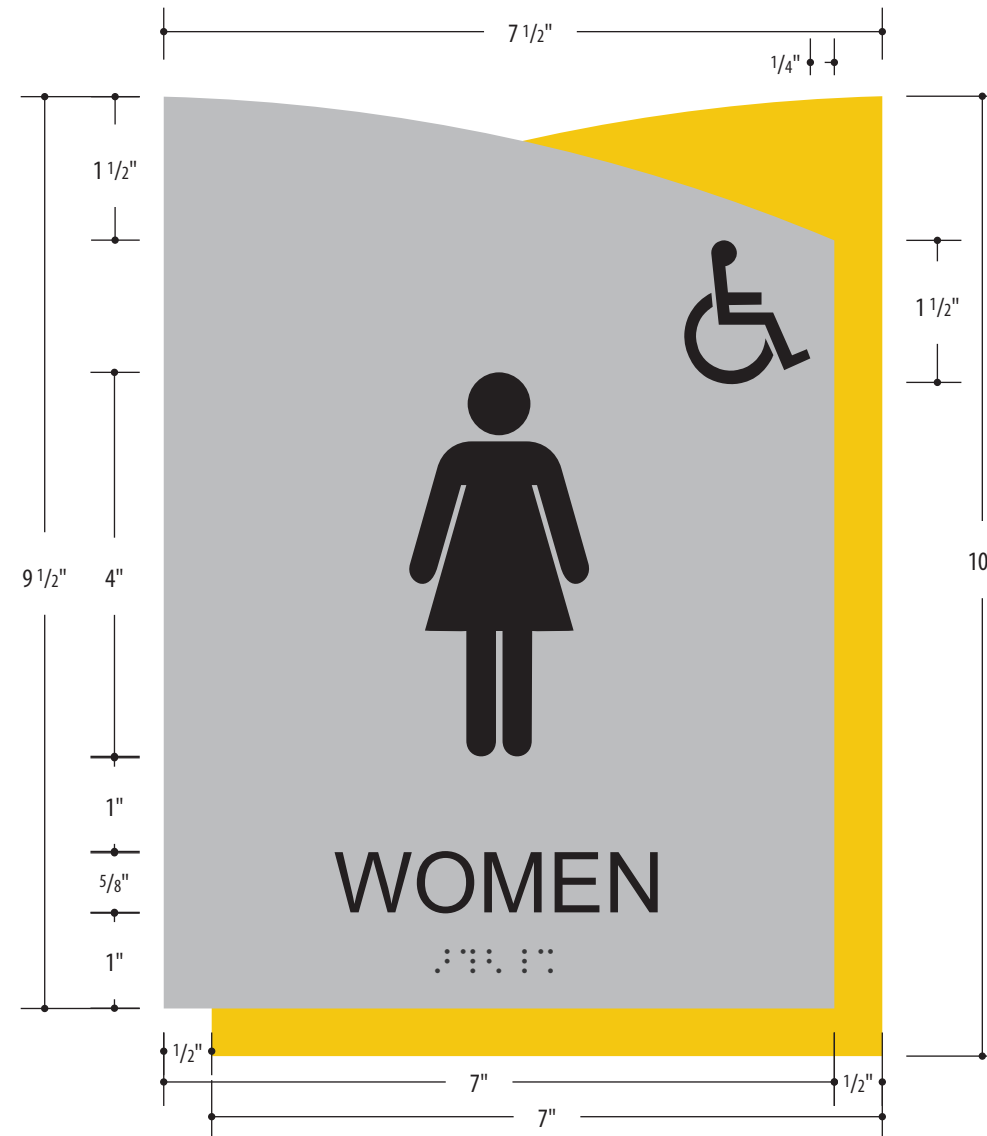

2 Front Elevation
Scale: Half Scale

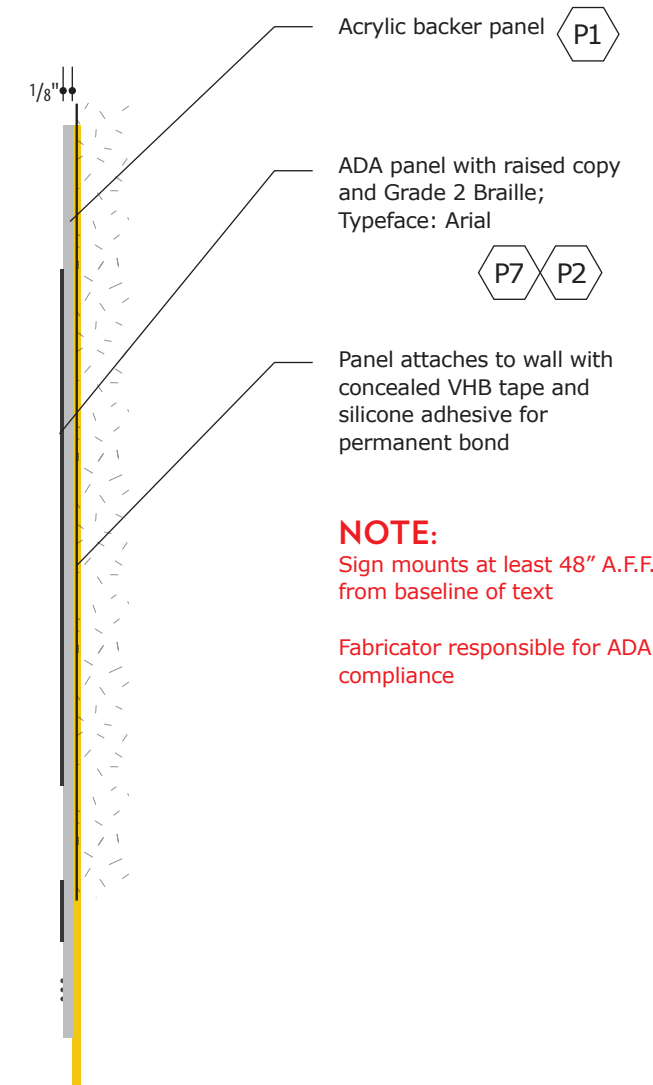

1 Side Elevation
Scale: Half Scale


NOTE:
Sign mounts at least 48" A.F.F. from baseline of text

Fabricator responsible for ADA compliance


Sign Type D

Stair ID


Sign mounts permanently and securely flush to wall surfaces with VHB adhesive (TYP.)

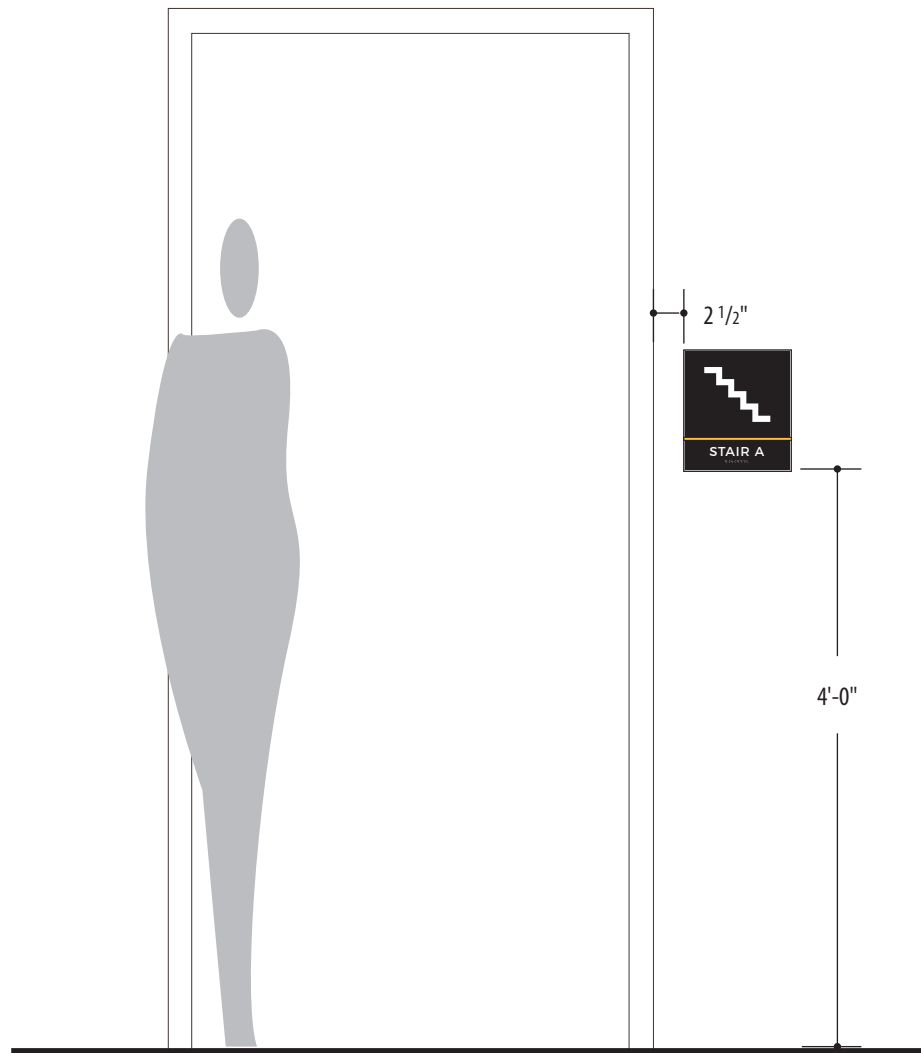

3 Typical Elevation
Scale: 3/4" = 1'-0"

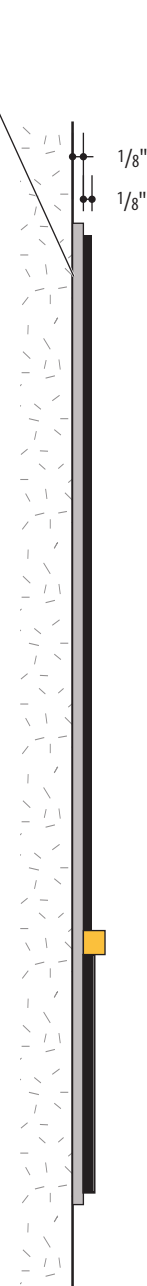


2 Front Elevation
Scale: Half

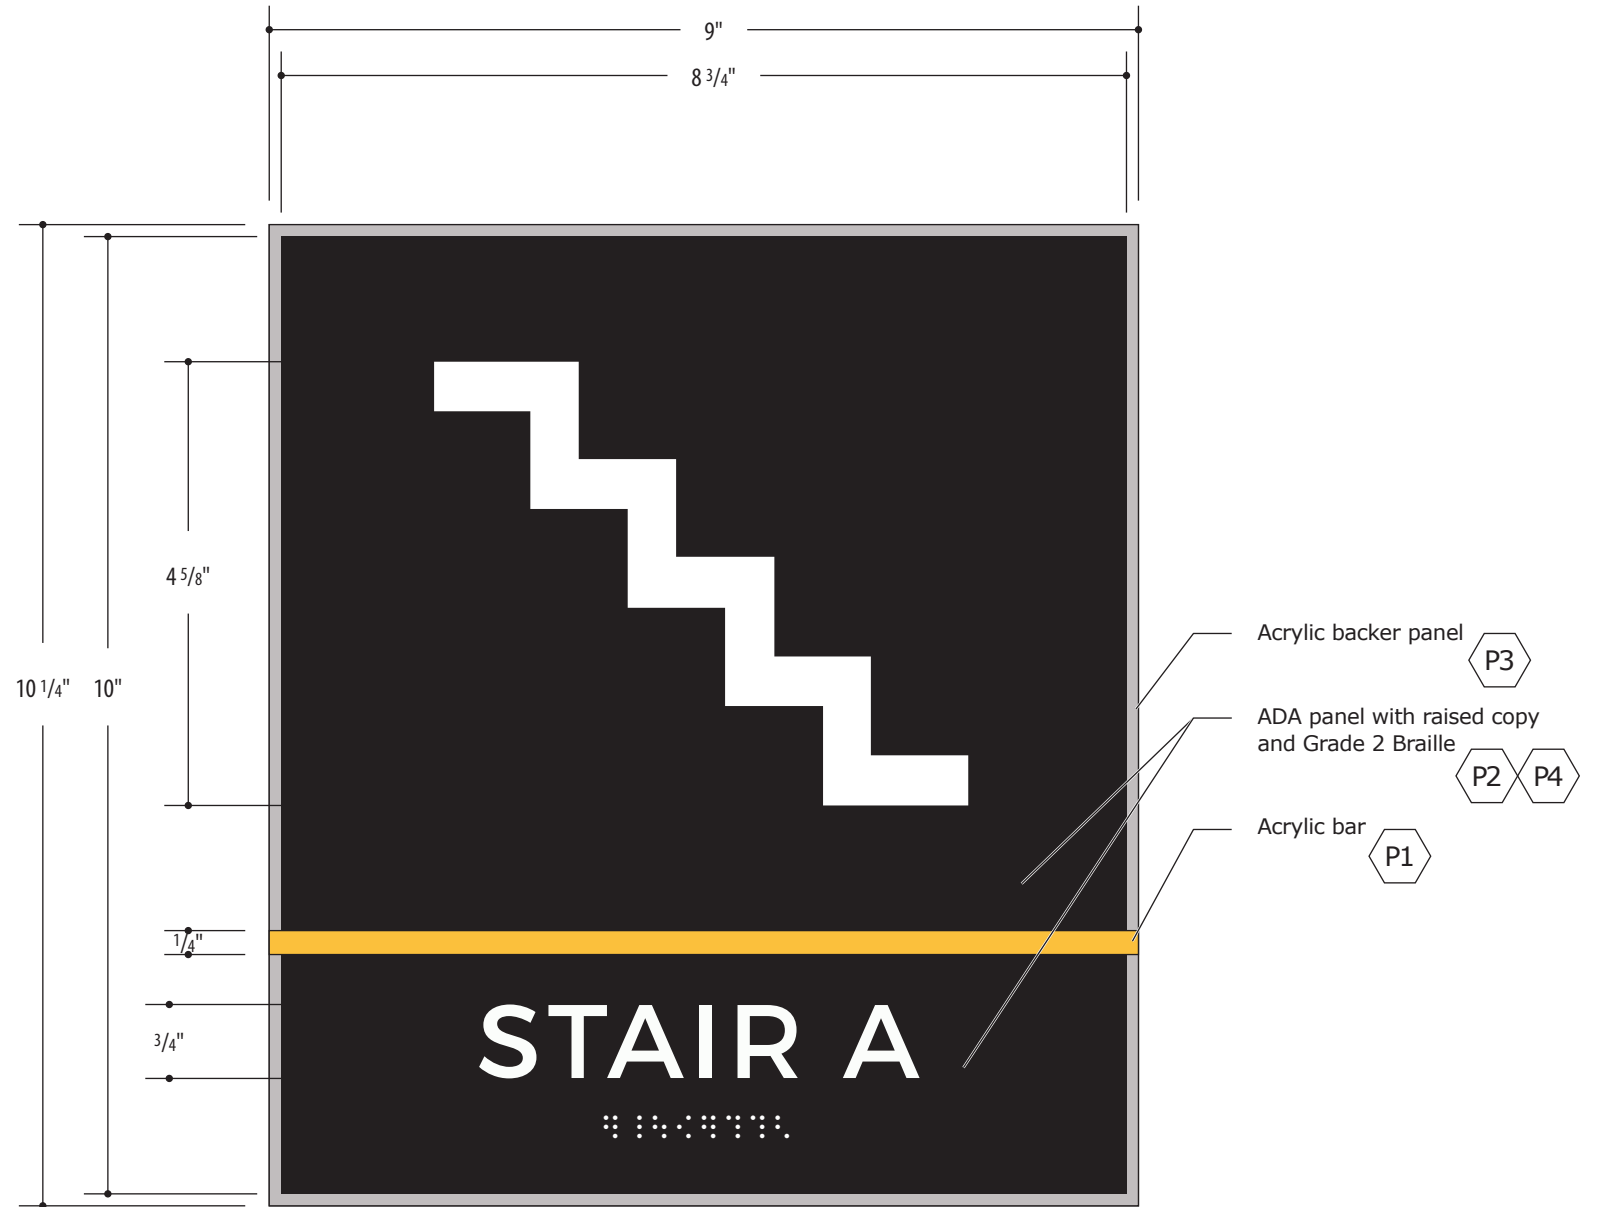

1 Front Elevation
Scale: Half

Sign Type SE

Stairwell Egress ID

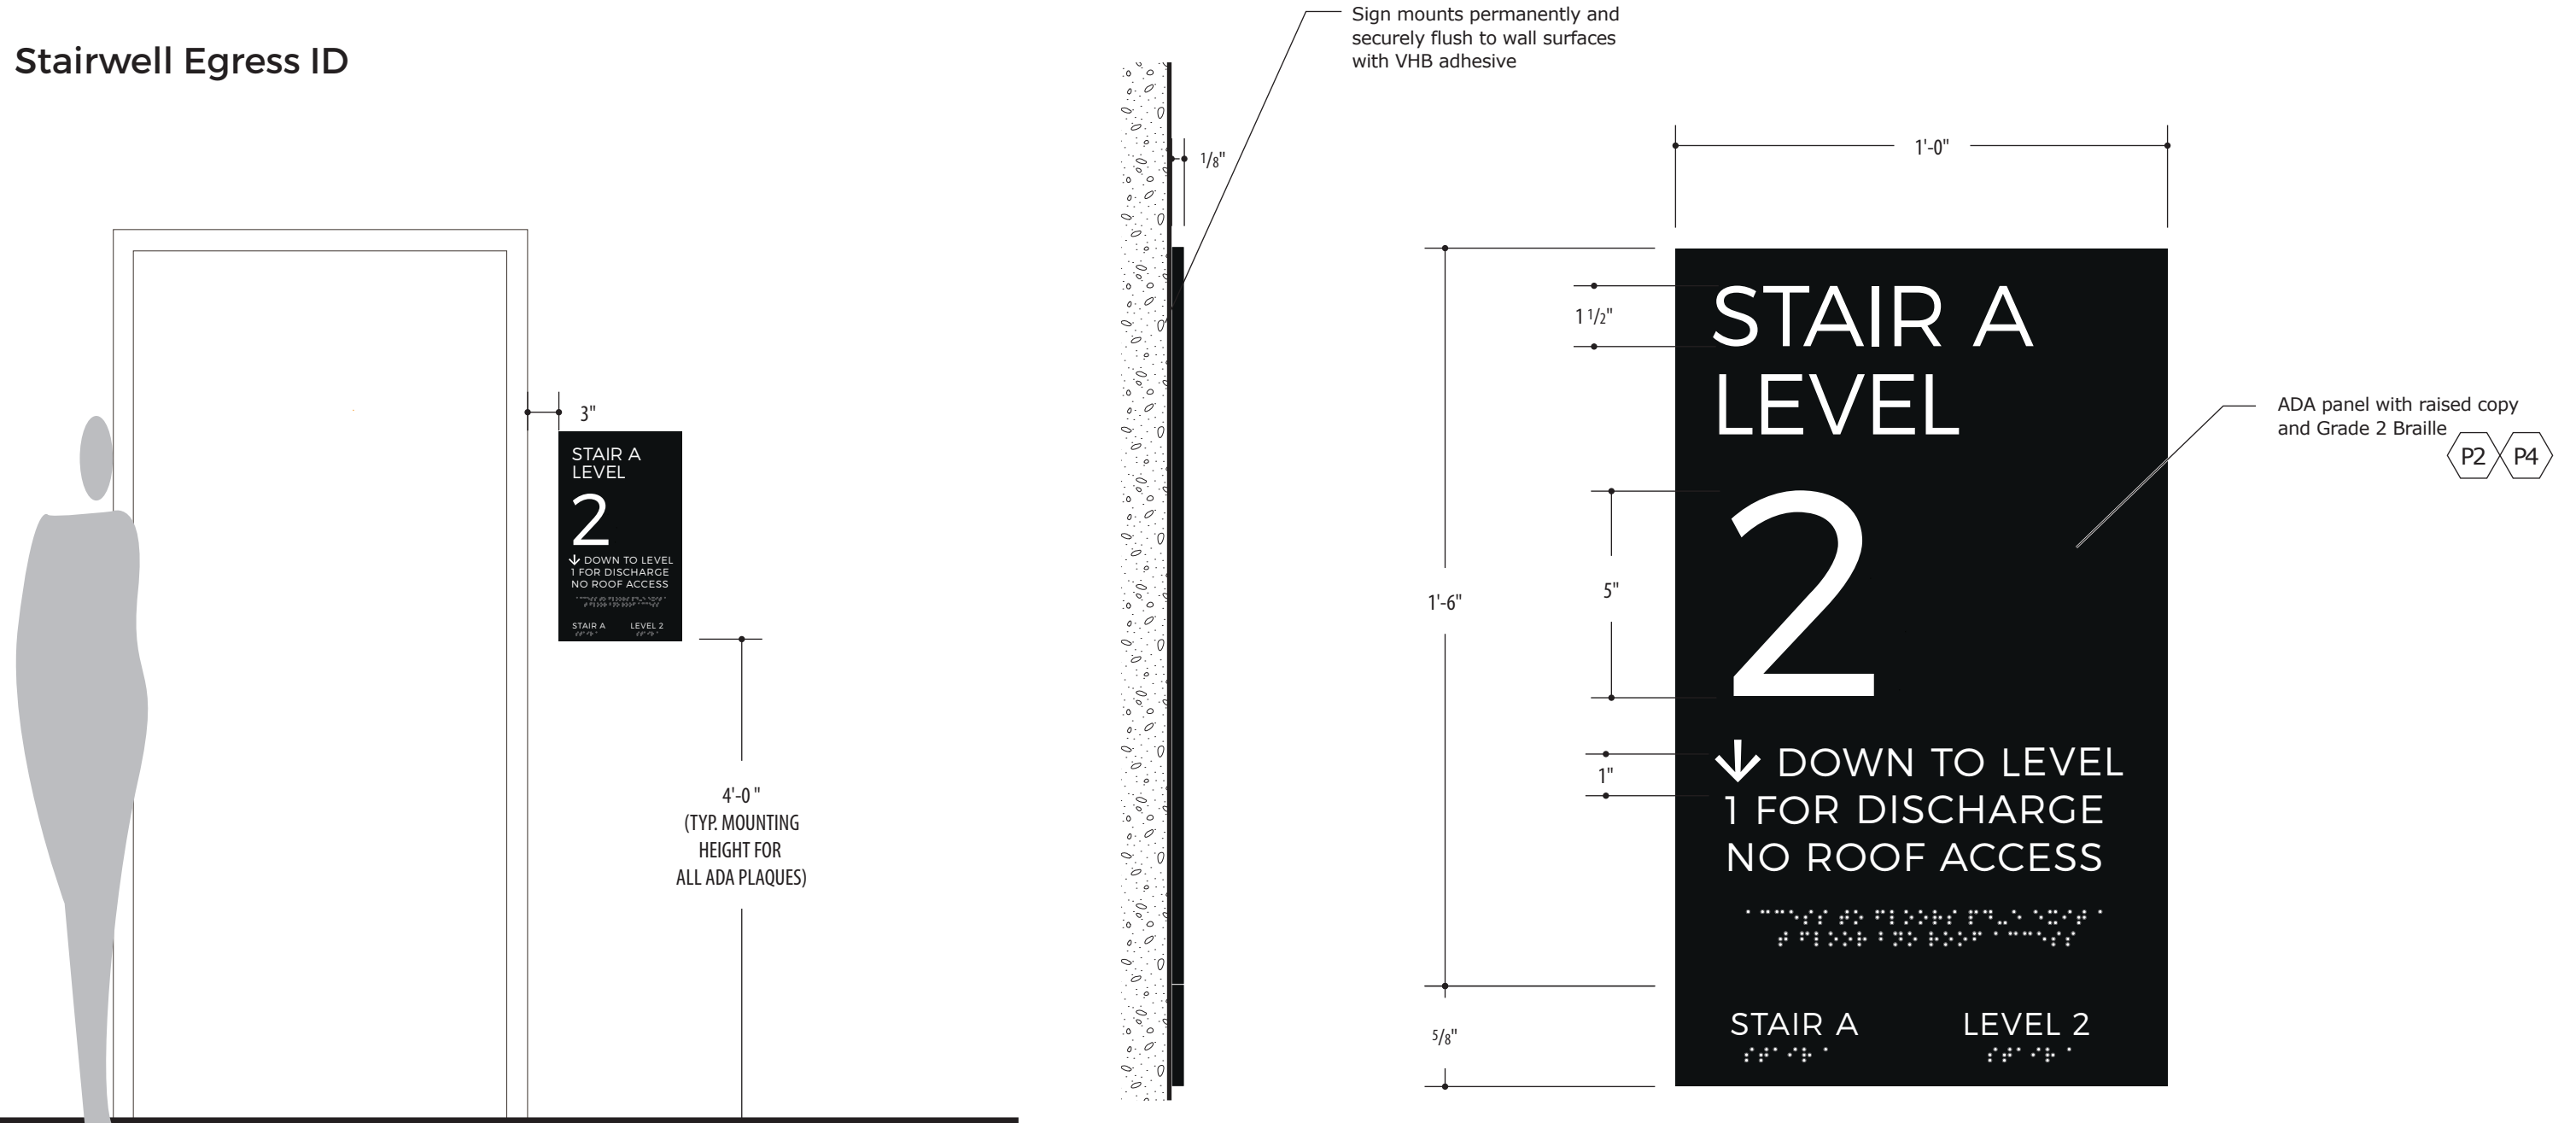

3 Typical Elevation
Scale: 3/4" = 1'-0"


2 Side Elevation
Scale: 3" = 1'-0"

1 Front Elevation
Scale: 3" = 1'-0"

Sign Type E1

Back-of-house Room ID
Interior

Sign mounts permanently and securely flush to wall surfaces with VHB adhesive

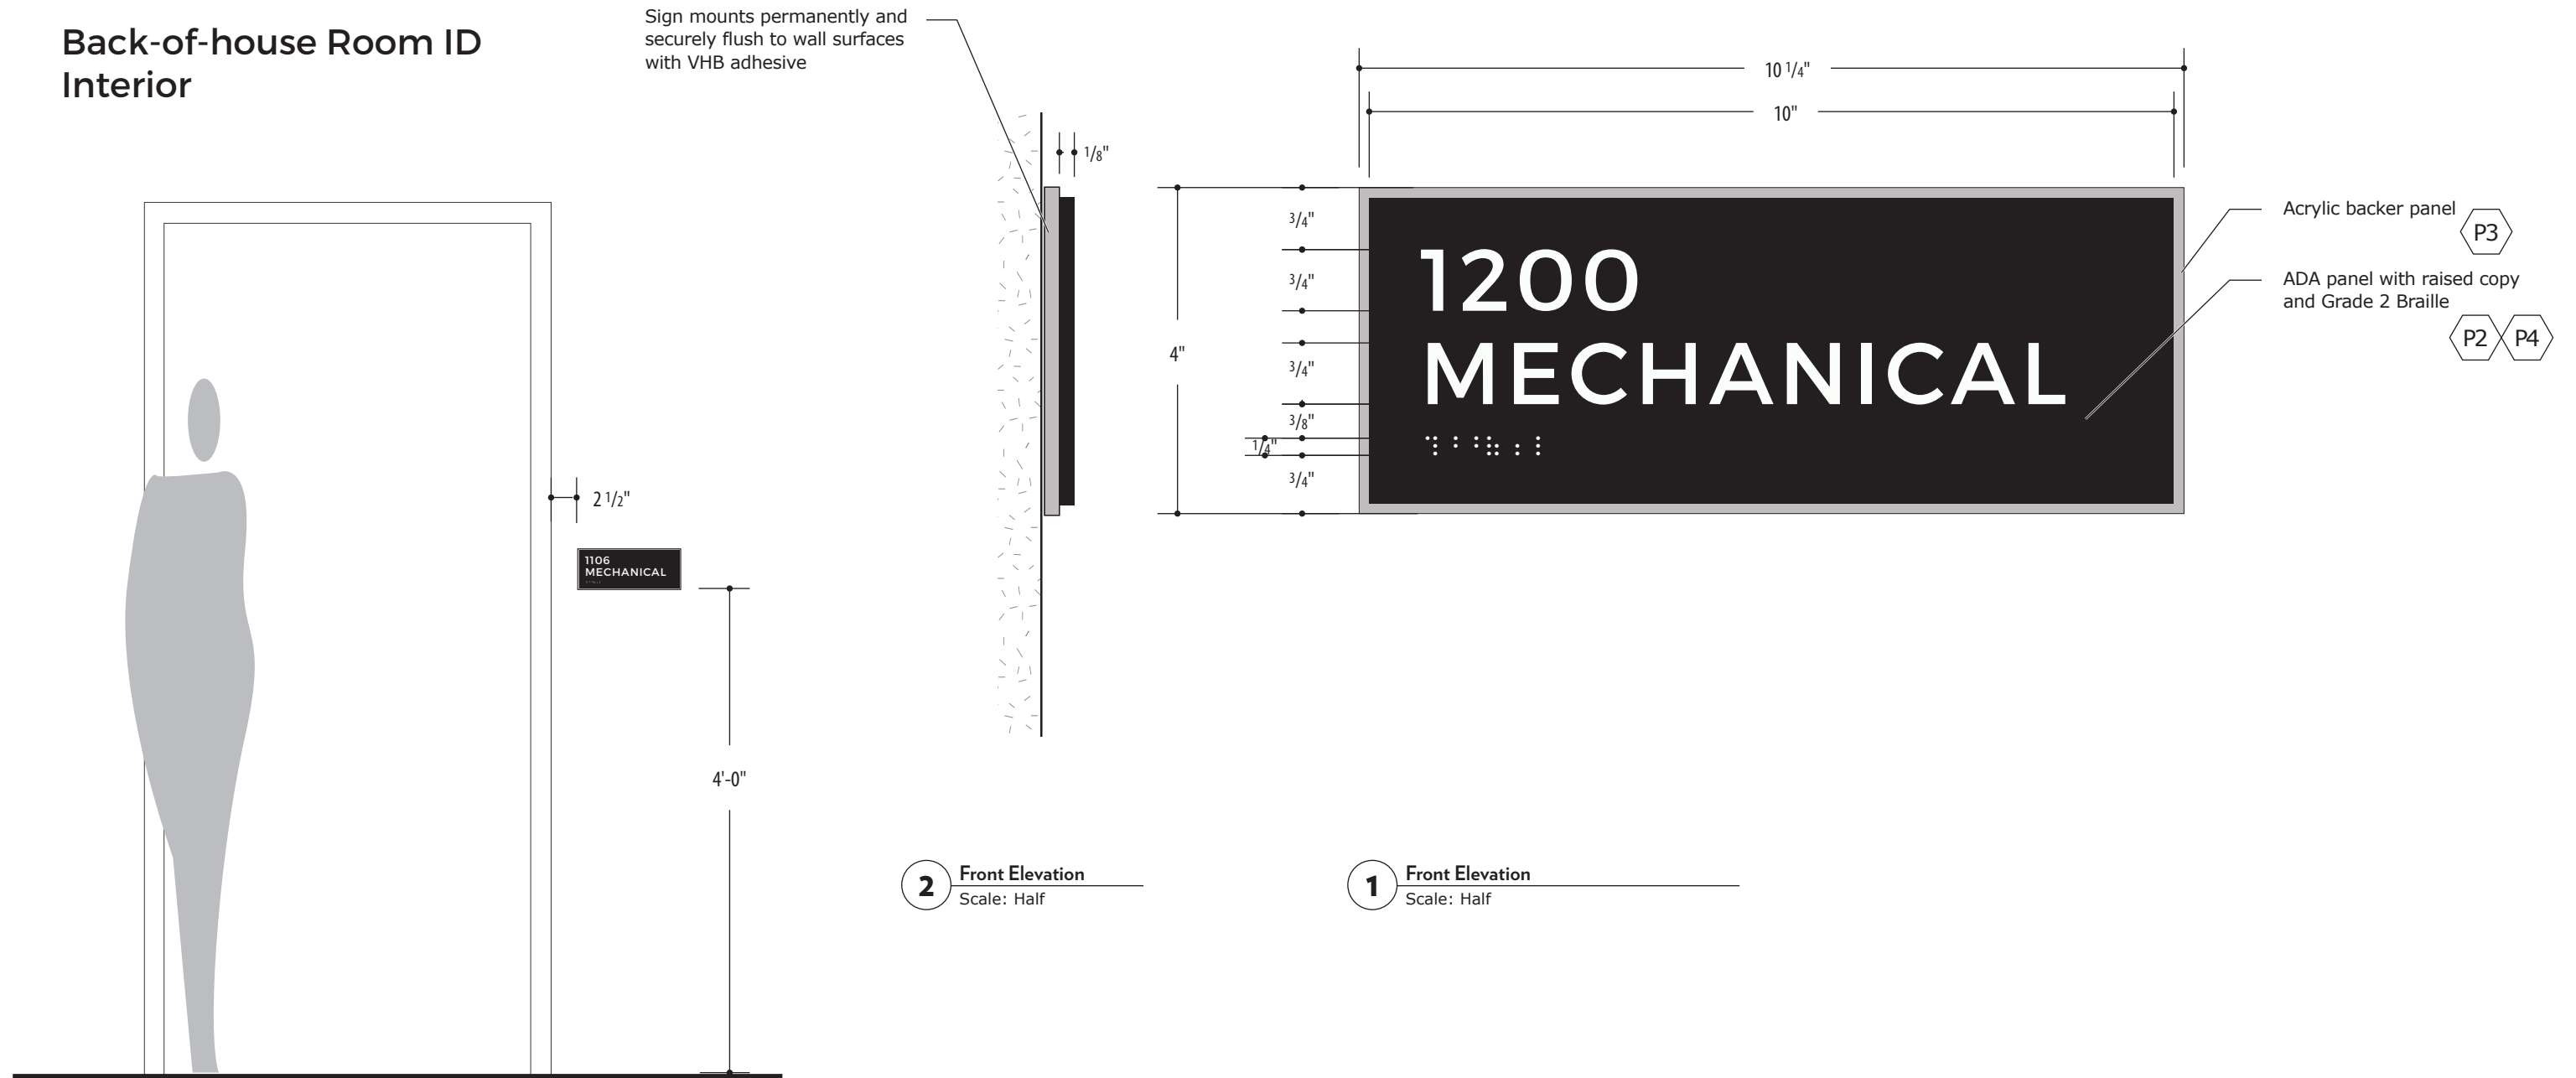

3 Typical Elevation
Scale: 3/4" = 1'-0"


2 Front Elevation
Scale: Half

1 Front Elevation
Scale: Half


Sign Type E2

Back-of-house Room ID Exterior


Sign mounts permanently and securely flush to wall surfaces with VHB adhesive

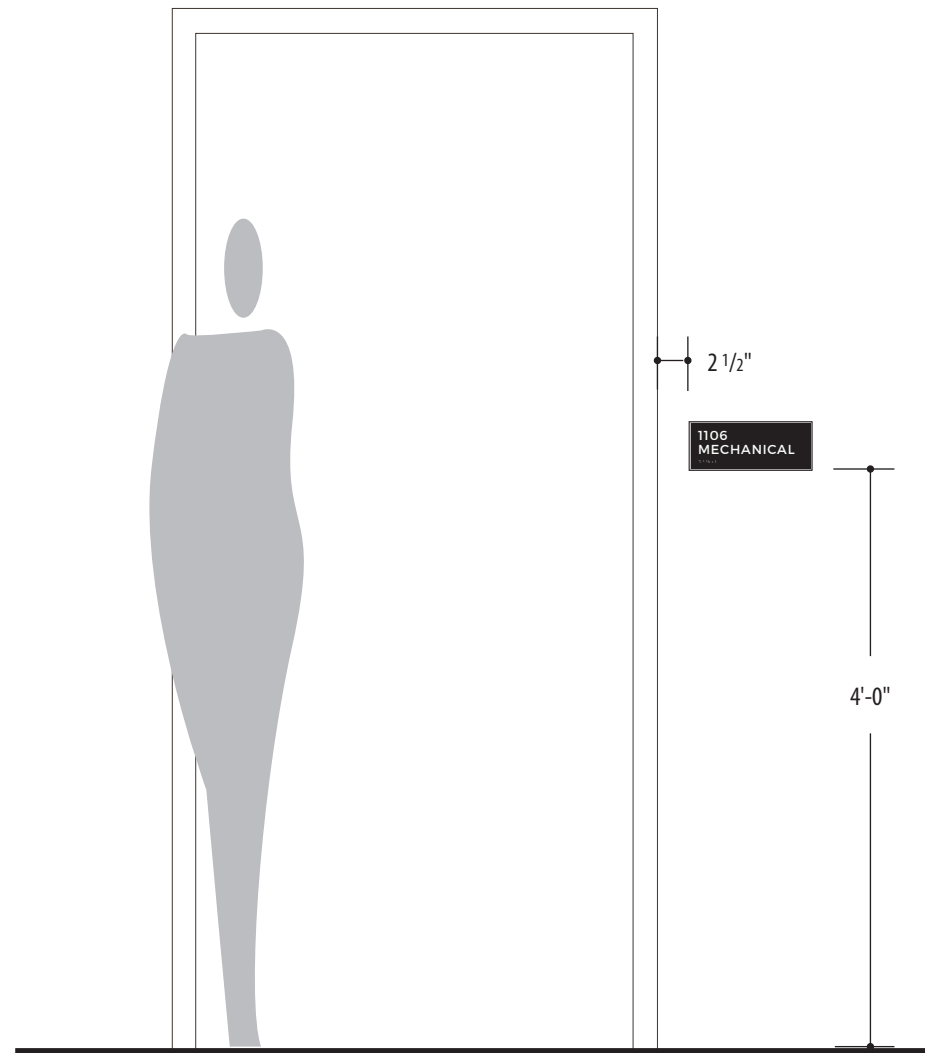

3 Typical Elevation
Scale: 3/4" = 1'-0"

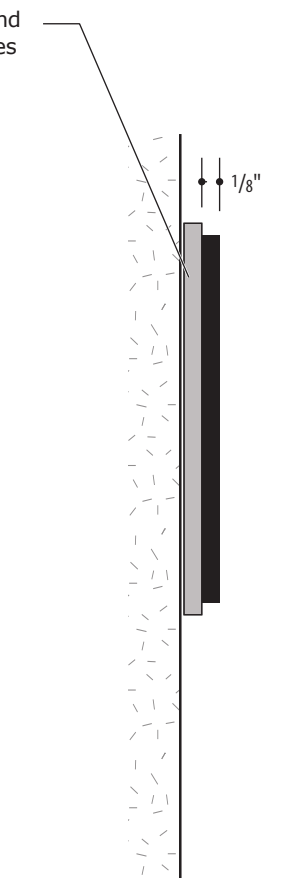


2 Front Elevation
Scale: Half

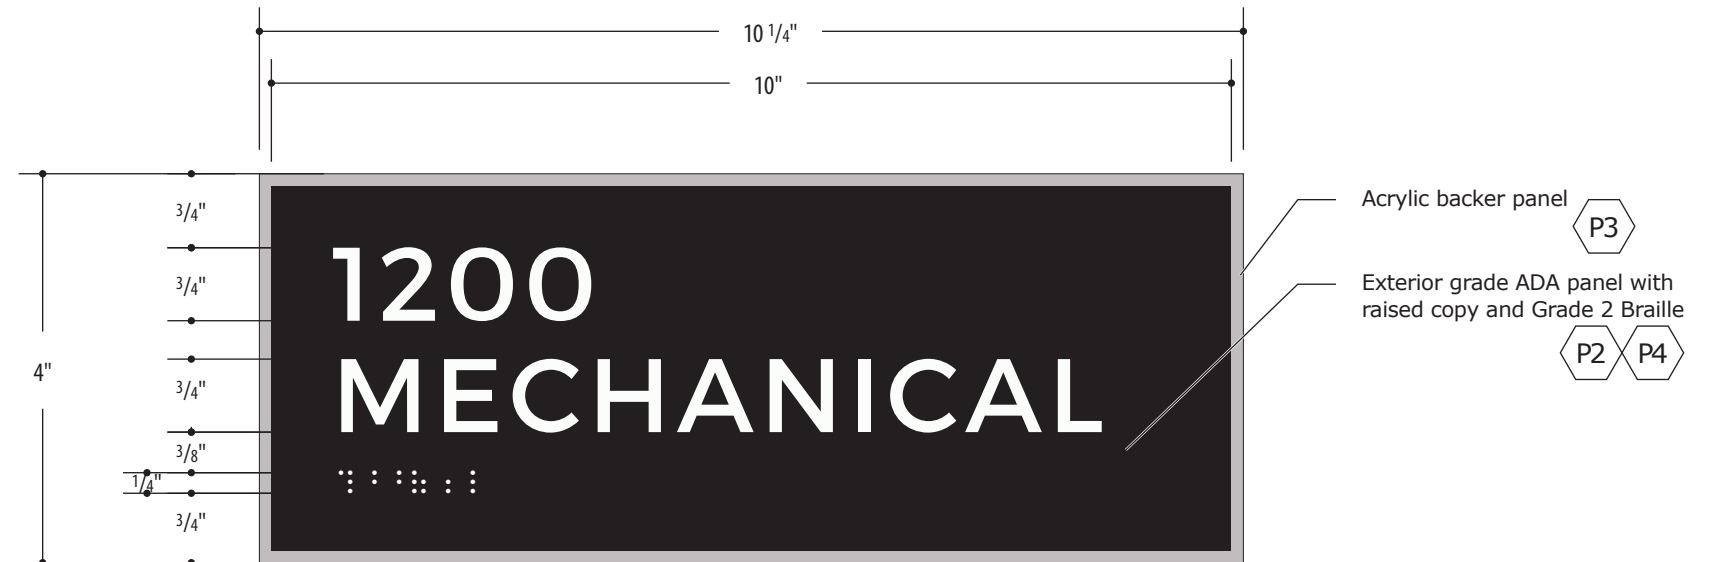

1 Front Elevation
Scale: Half


Sign Type F

Area of Refuge Plaque

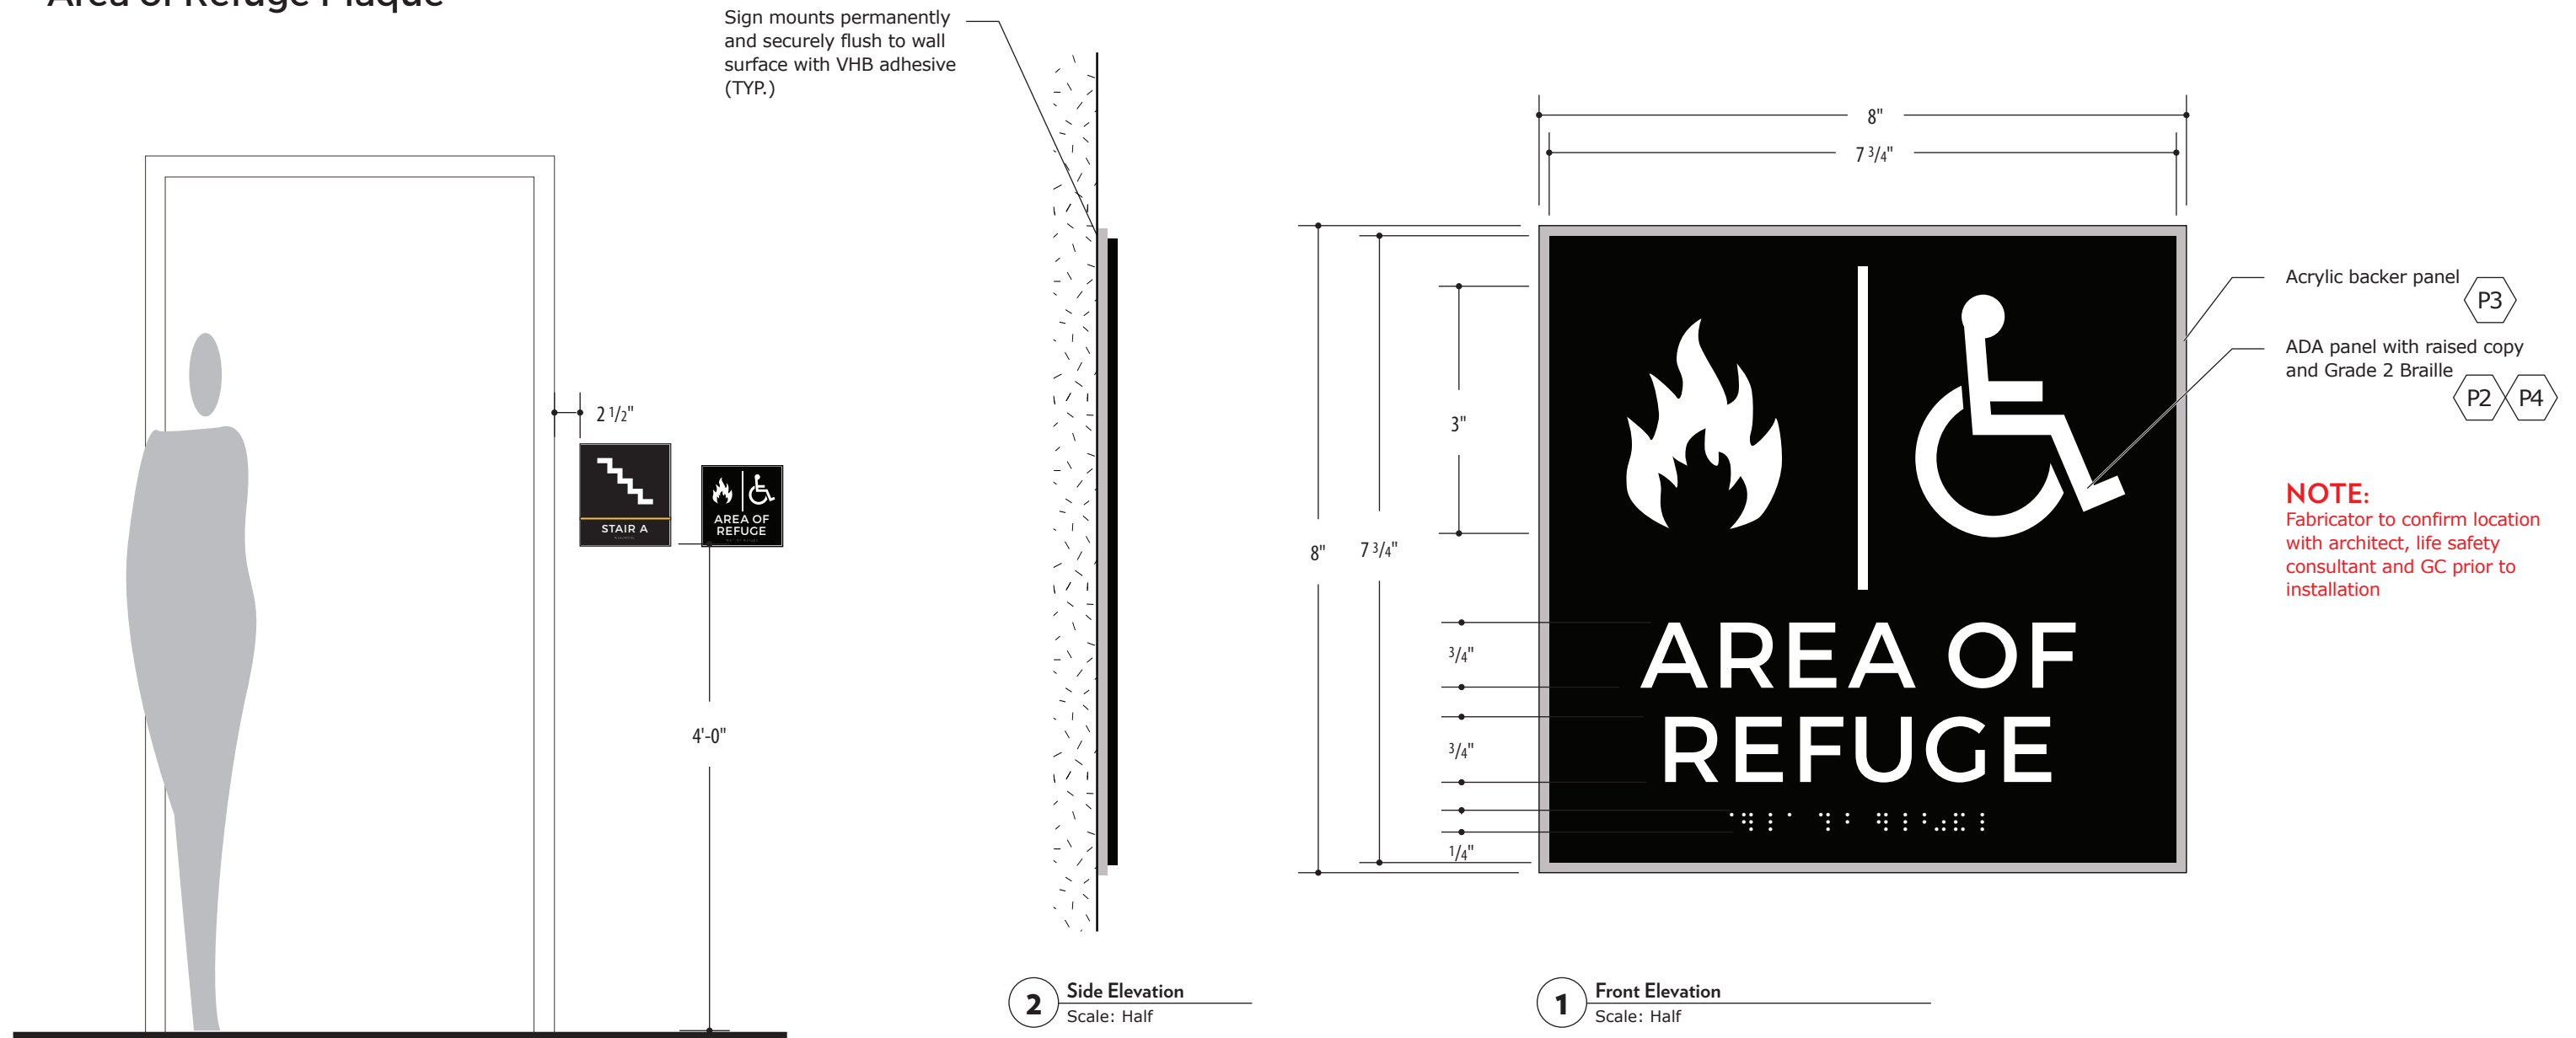


Sign Type G

Evacuation Map

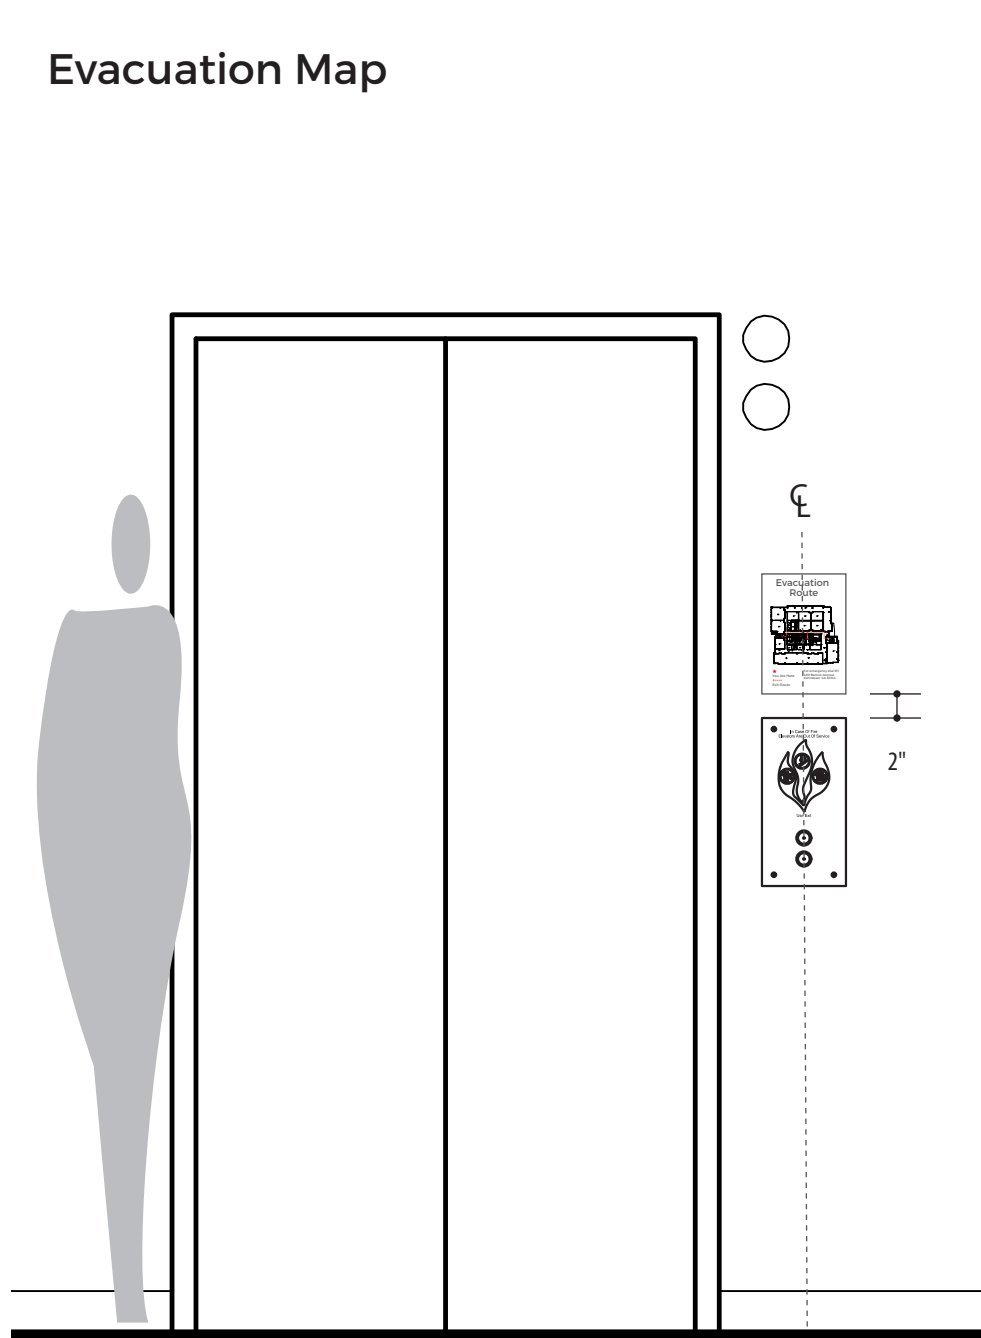


3 Typical Elevation
Scale: 3/4" = 1'-0"

Sign mounts permanently and securely flush to wall surface with VHB adhesive (TYP.)

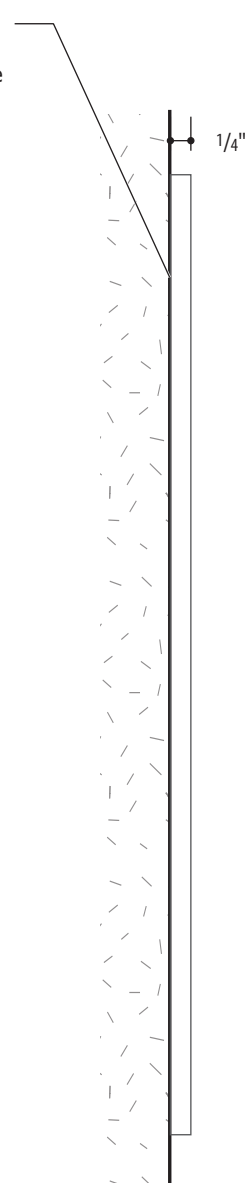


2 Front Elevation
Scale: Half

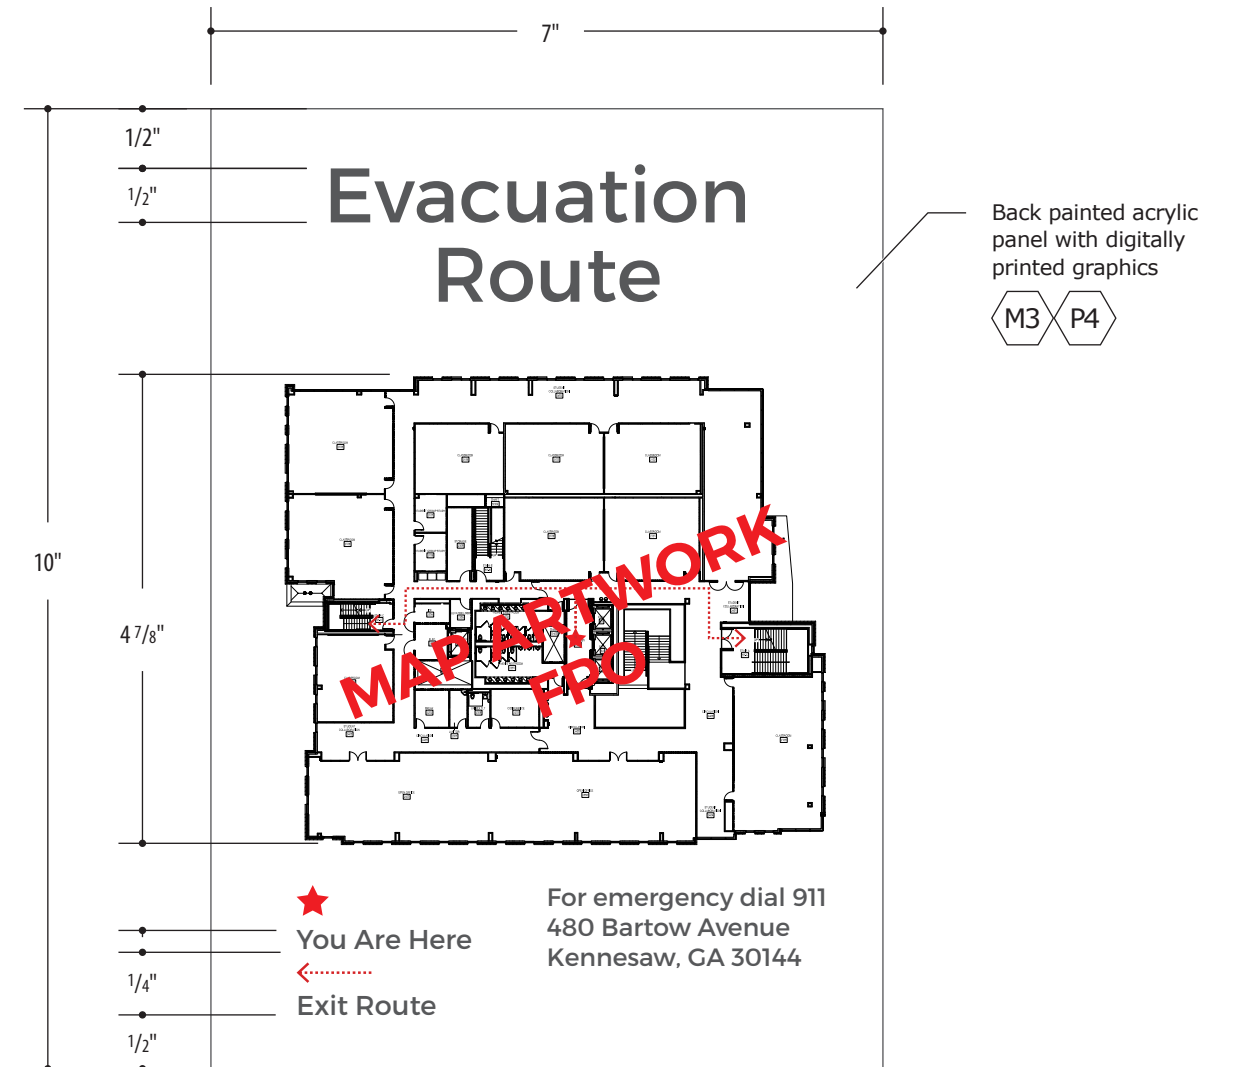

1 Front Elevation
Scale: Half

Sign Type H


Fire Safety Icon

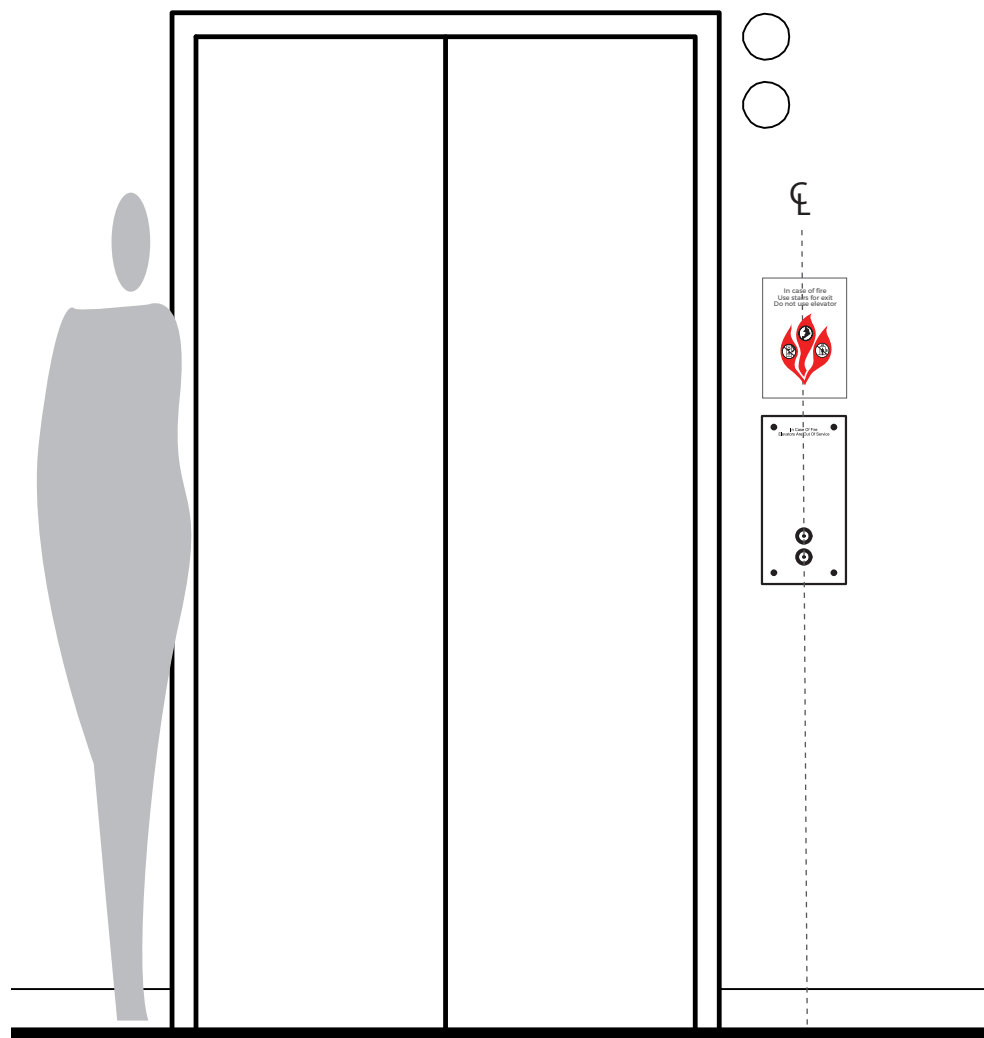


3 Typical Elevation
Scale: 3/4" = 1'-0"

NOTE:
KSU to confirm if Fire Safety Icon is part of existing elevator call button

Sign mounts permanently and securely flush to wall surface with VHB adhesive (TYP.)

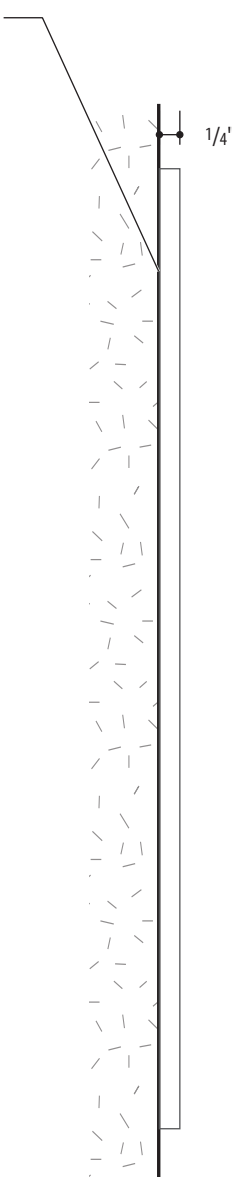

2 Side Elevation
Scale: Half

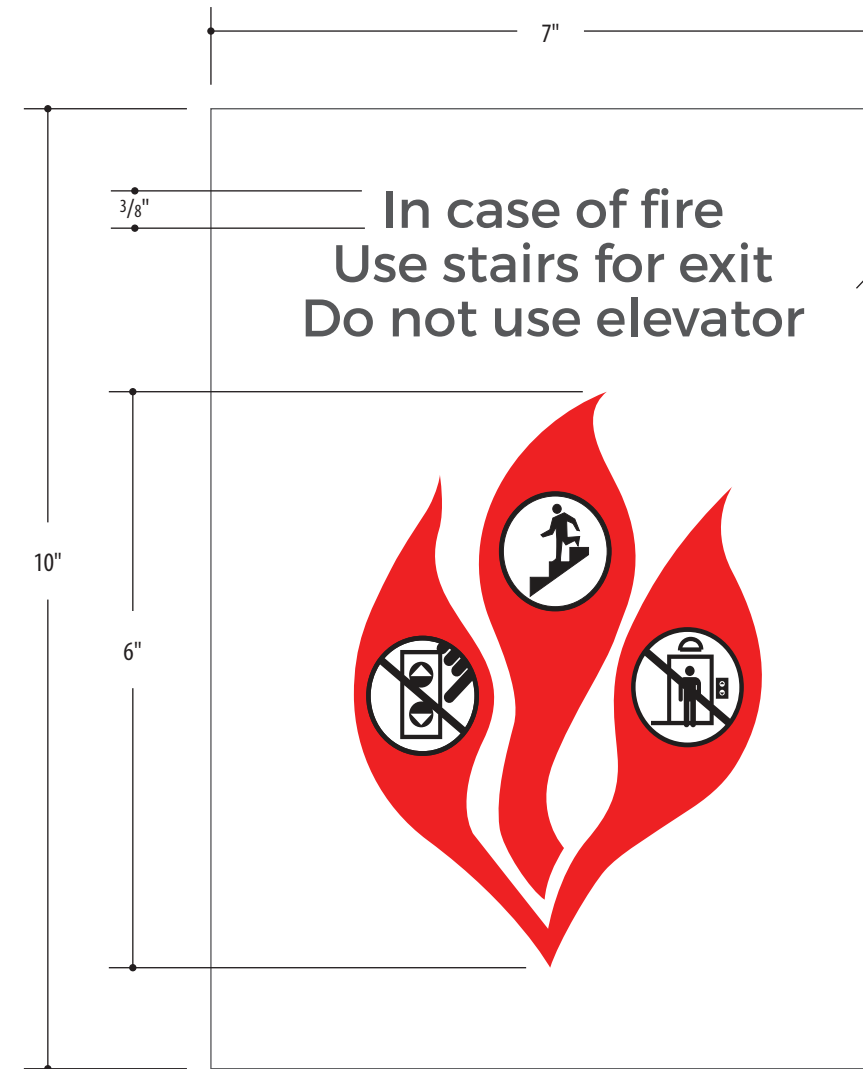


1 Front Elevation
Scale: Half

Back painted acrylic panel with digitally printed graphics
M3 P4

Sign Type Q


Interior Directory Map

Sign mounts permanently and securely flush to wall surfaces using stud mounts with silicone and VHB adhesive

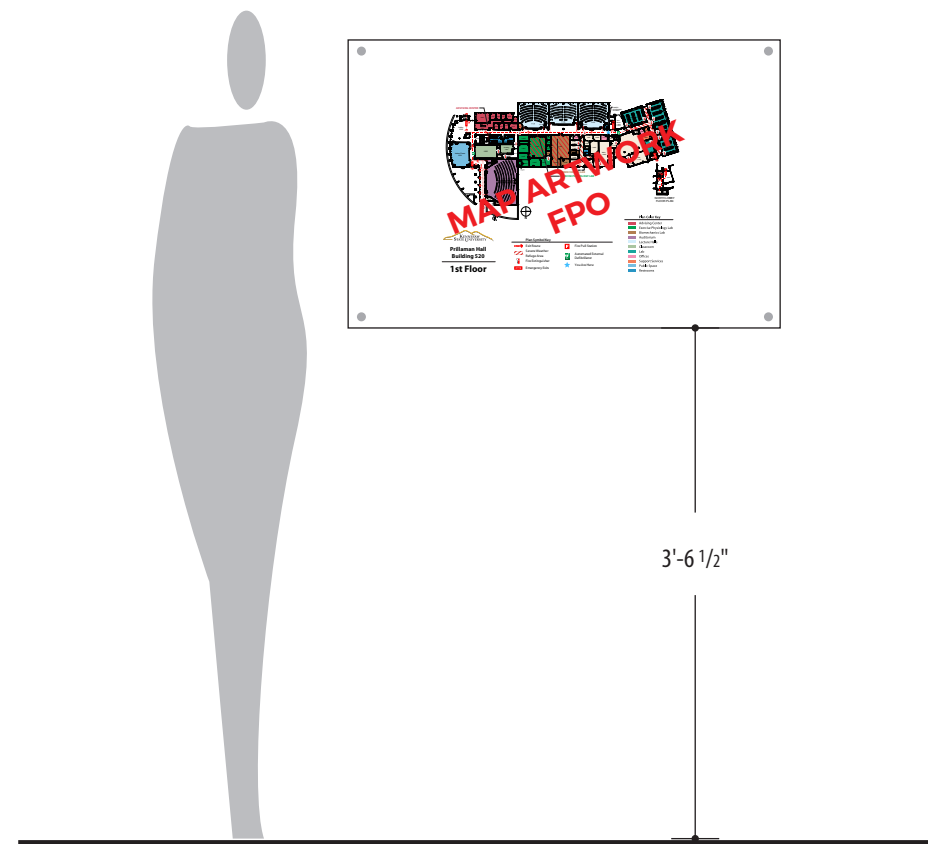

3 Typical Elevation
Scale: 3/4" = 1'-0"

2 Side Elevation
Scale: 1 1/2" = 1'-0"

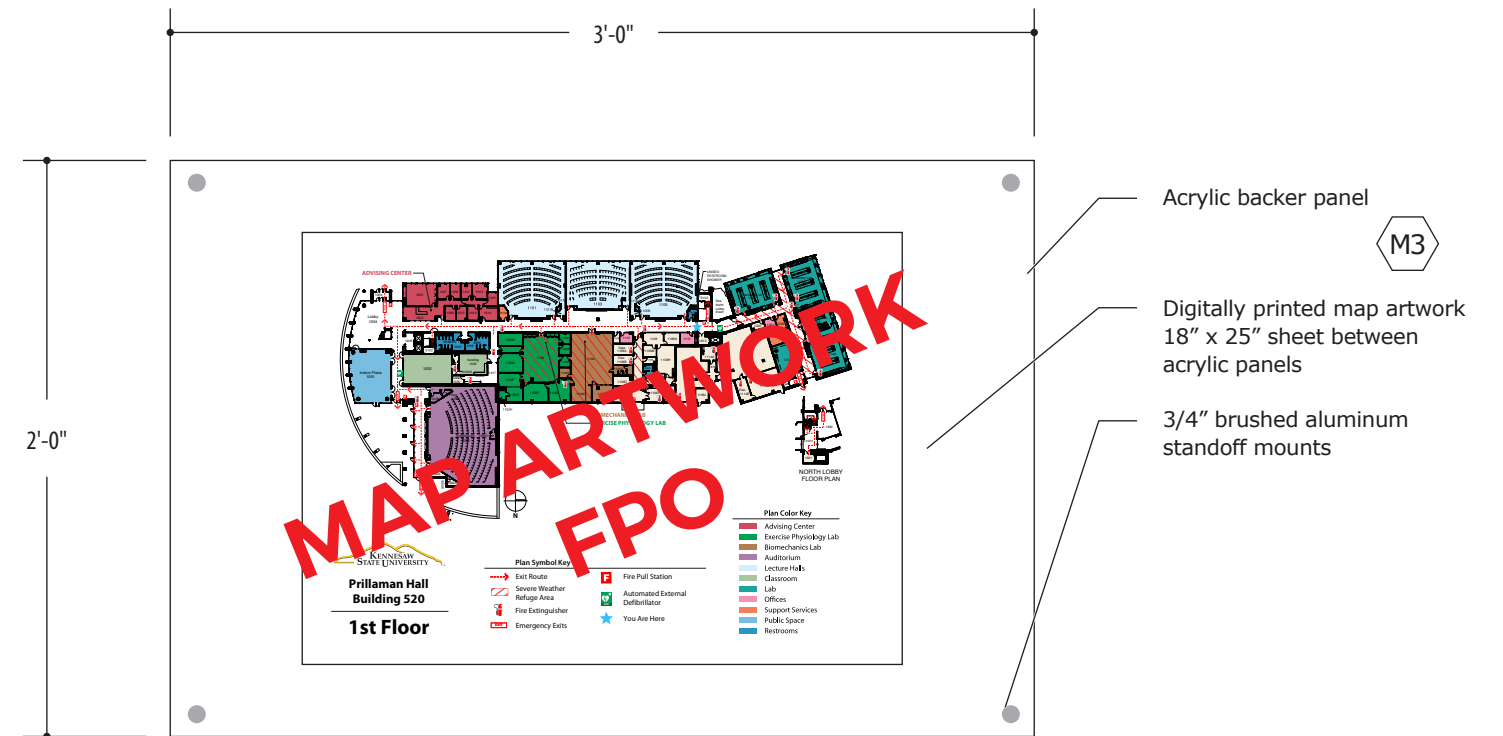


1 Front Elevation
Scale: 1 1/2" = 1'-0"

M3


Sign Type J1

Directional

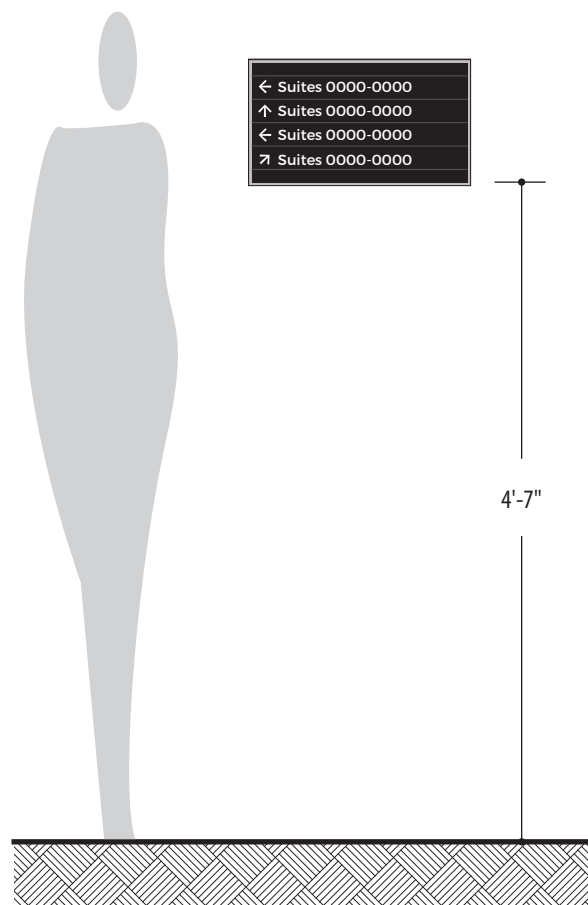


3 Typical Elevation
Scale: 3/4" = 1'-0"

Sign mounts permanently and securely flush to wall surfaces using stud mounts with silicone and VHB adhesive

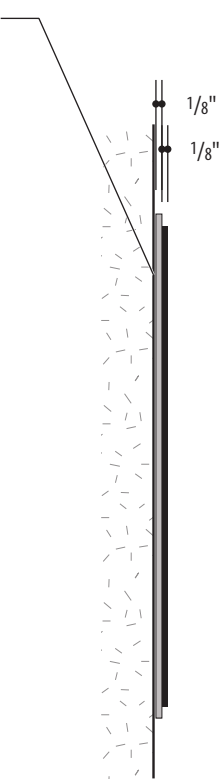

2 Side Elevation
Scale: 3" = 1'-0"

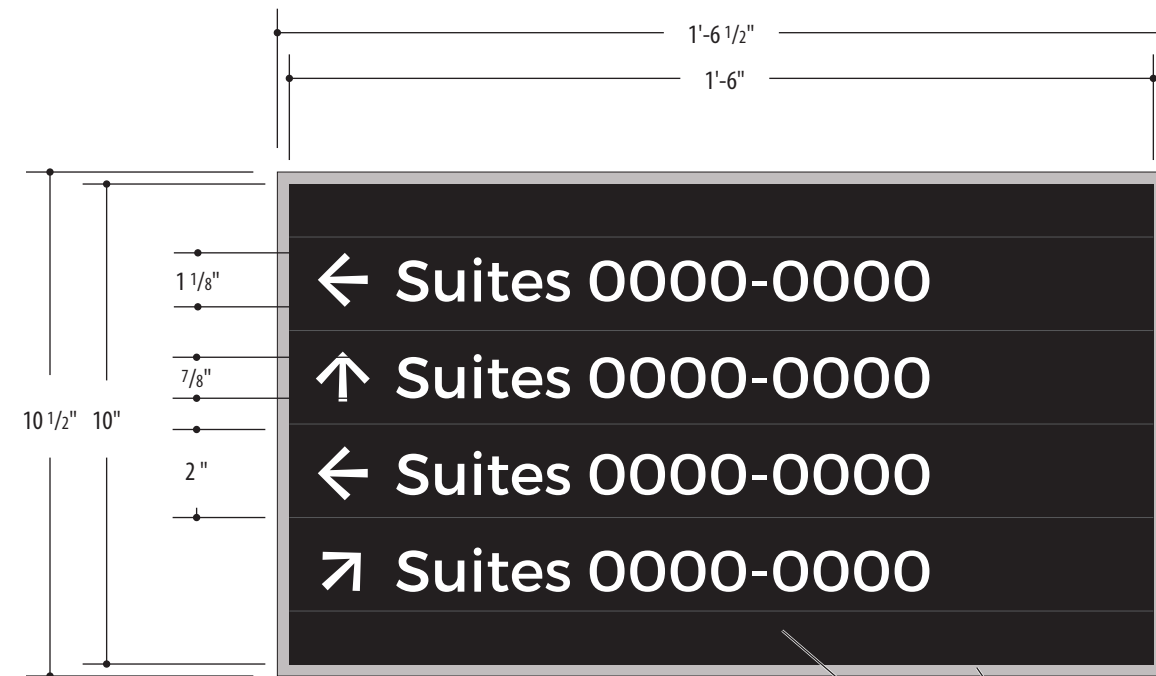

1 Front Elevation
Scale: 3" = 1'-0"


Acrylic backer panel **P3**

Tamper-proof changeable acrylic panels with white digitally printed lettering **P2**


Sign Type J2

Directional - Alternate

Used exclusively at the Siegel Student Recreation and Activities Center, English Building, and Operations Offices. (KSU to provide guidance on when to use this sign versus ST-A1)

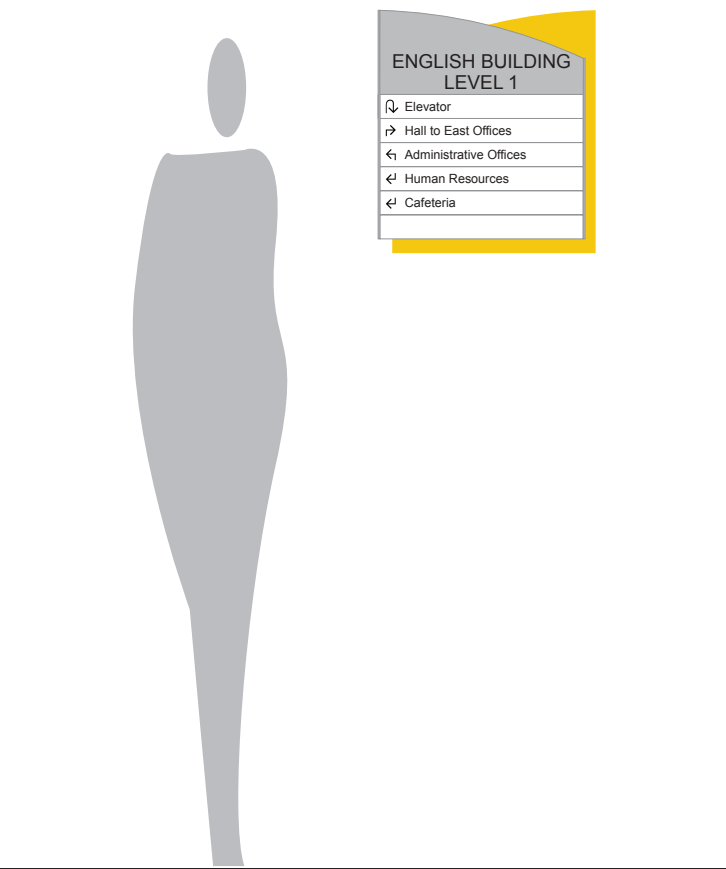

3 Mounting Height
Scale: 3/4" = 1'-0"

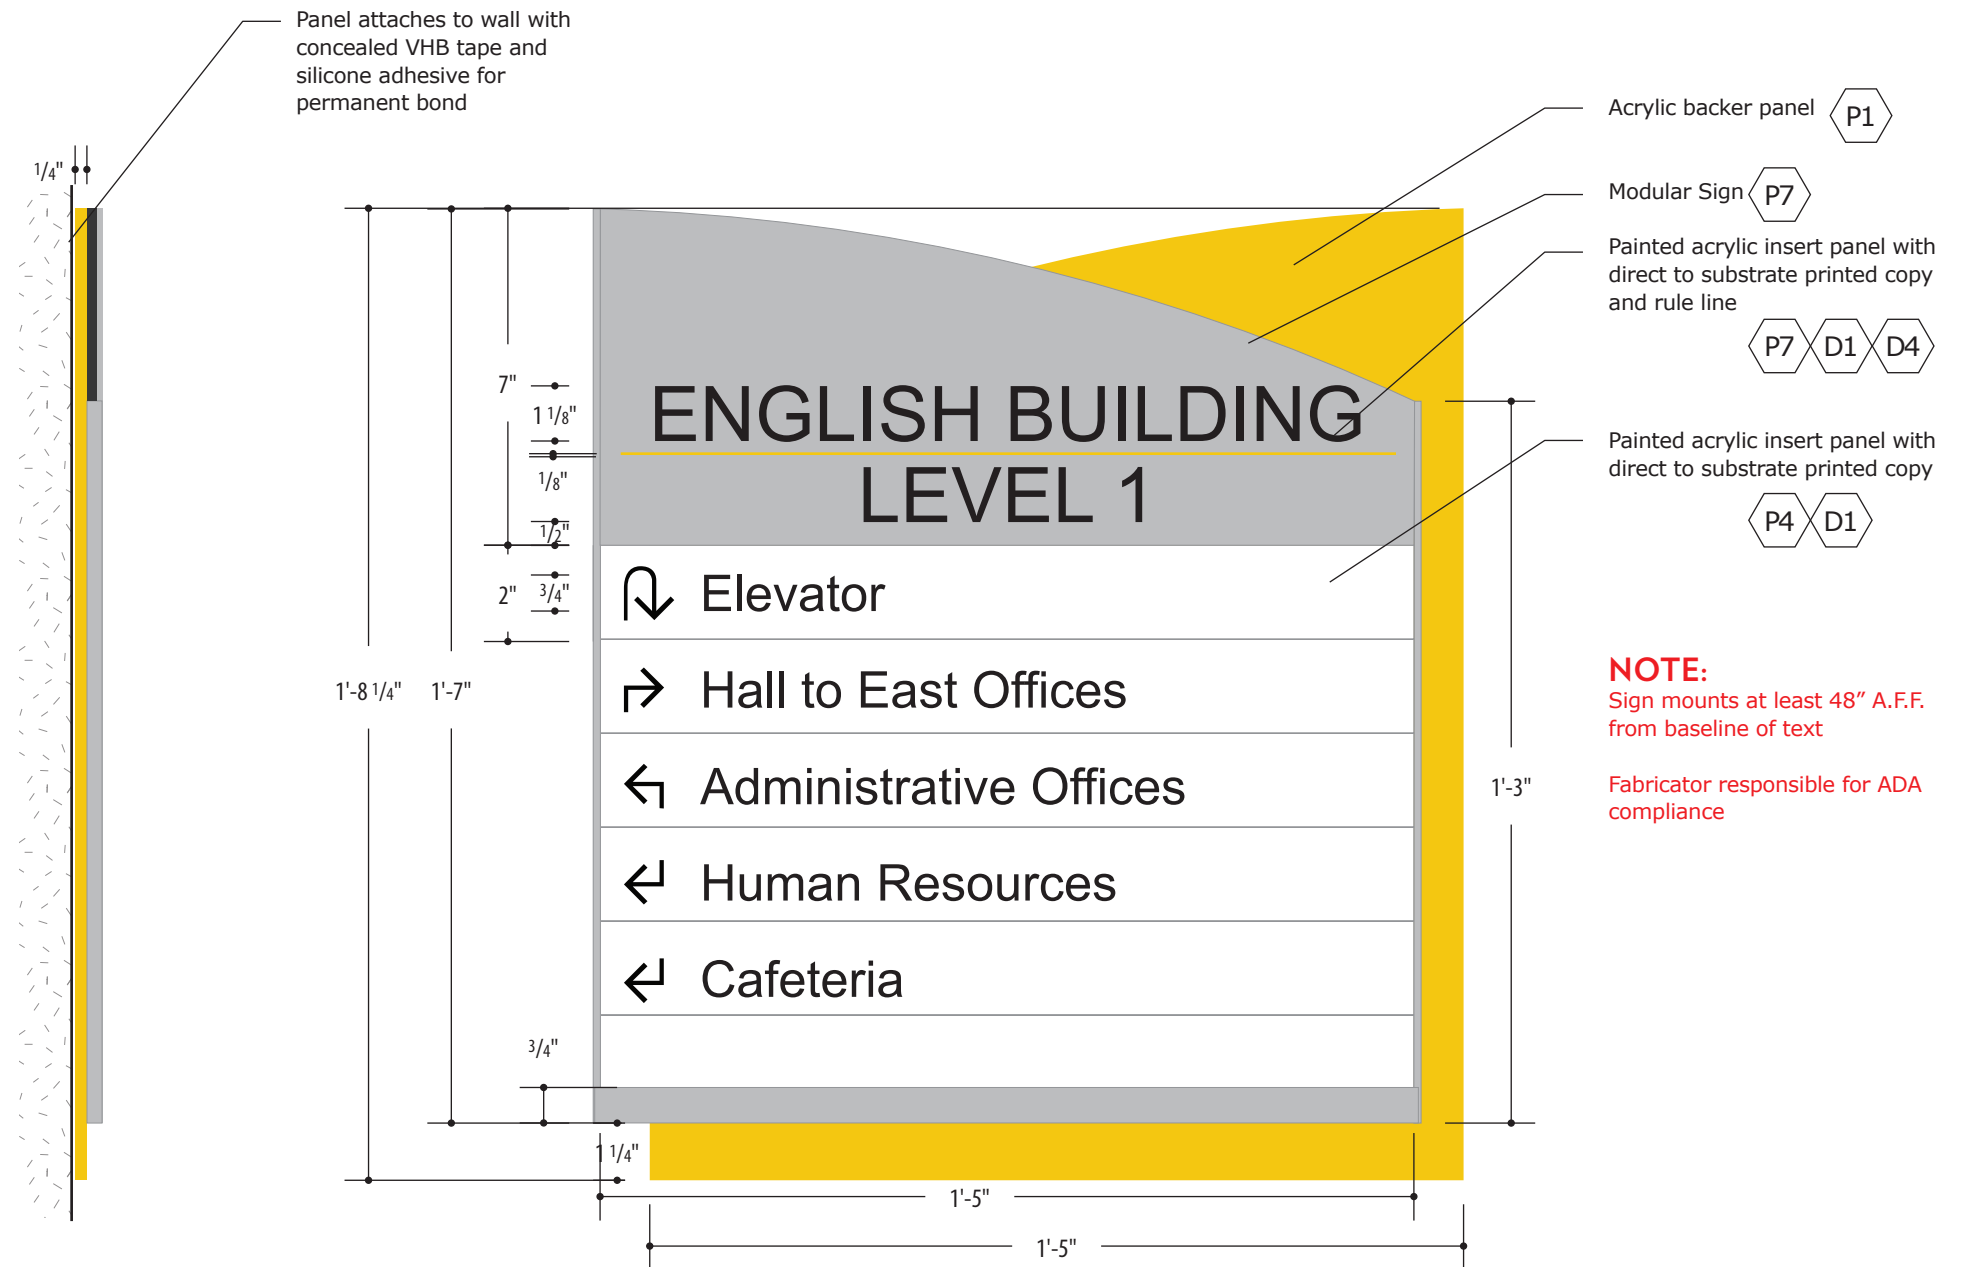


2 Front Elevation
Scale: Half Scale

1 Side Elevation
Scale: Half Scale


NOTE:
Sign mounts at least 48" A.F.F. from baseline of text
Fabricator responsible for ADA compliance

Sign Type J3


Wall Directory

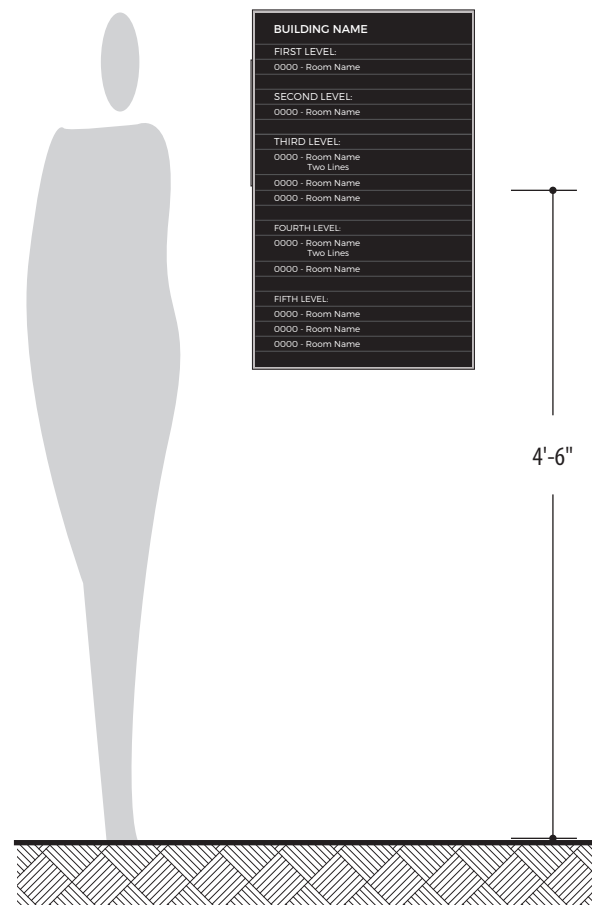

3 Typical Elevation
Scale: 3/4" = 1'-0"

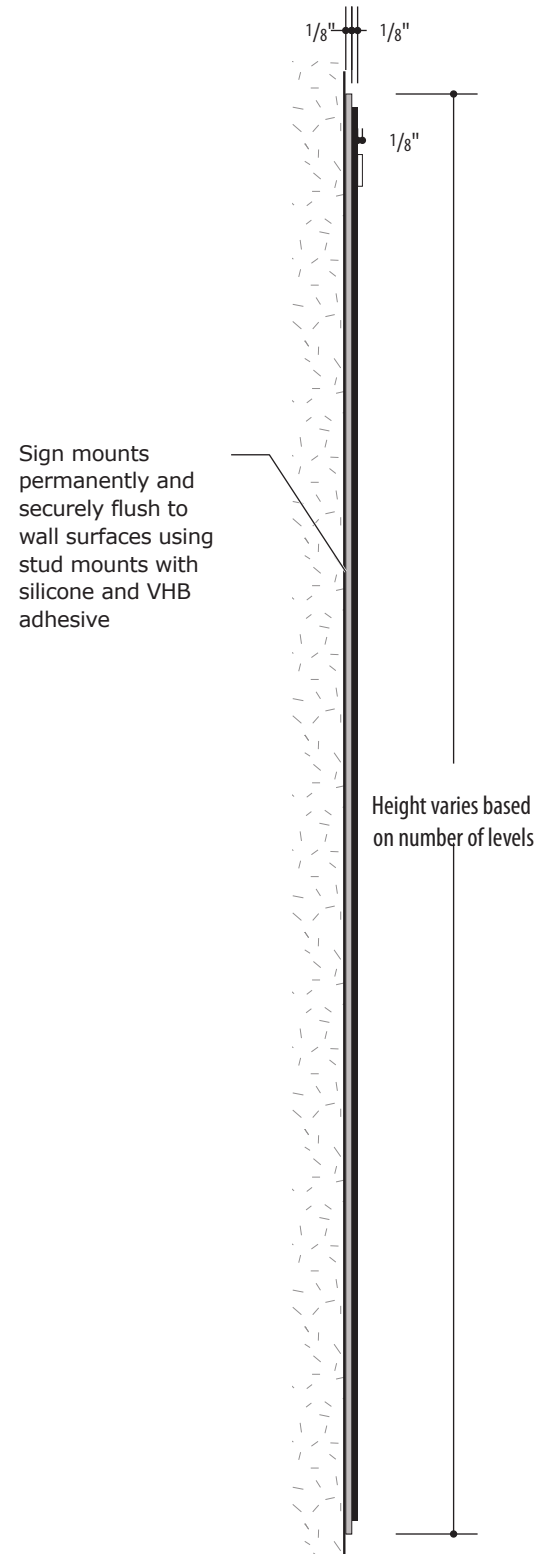


2 Side Elevation
Scale: 3" = 1'-0"

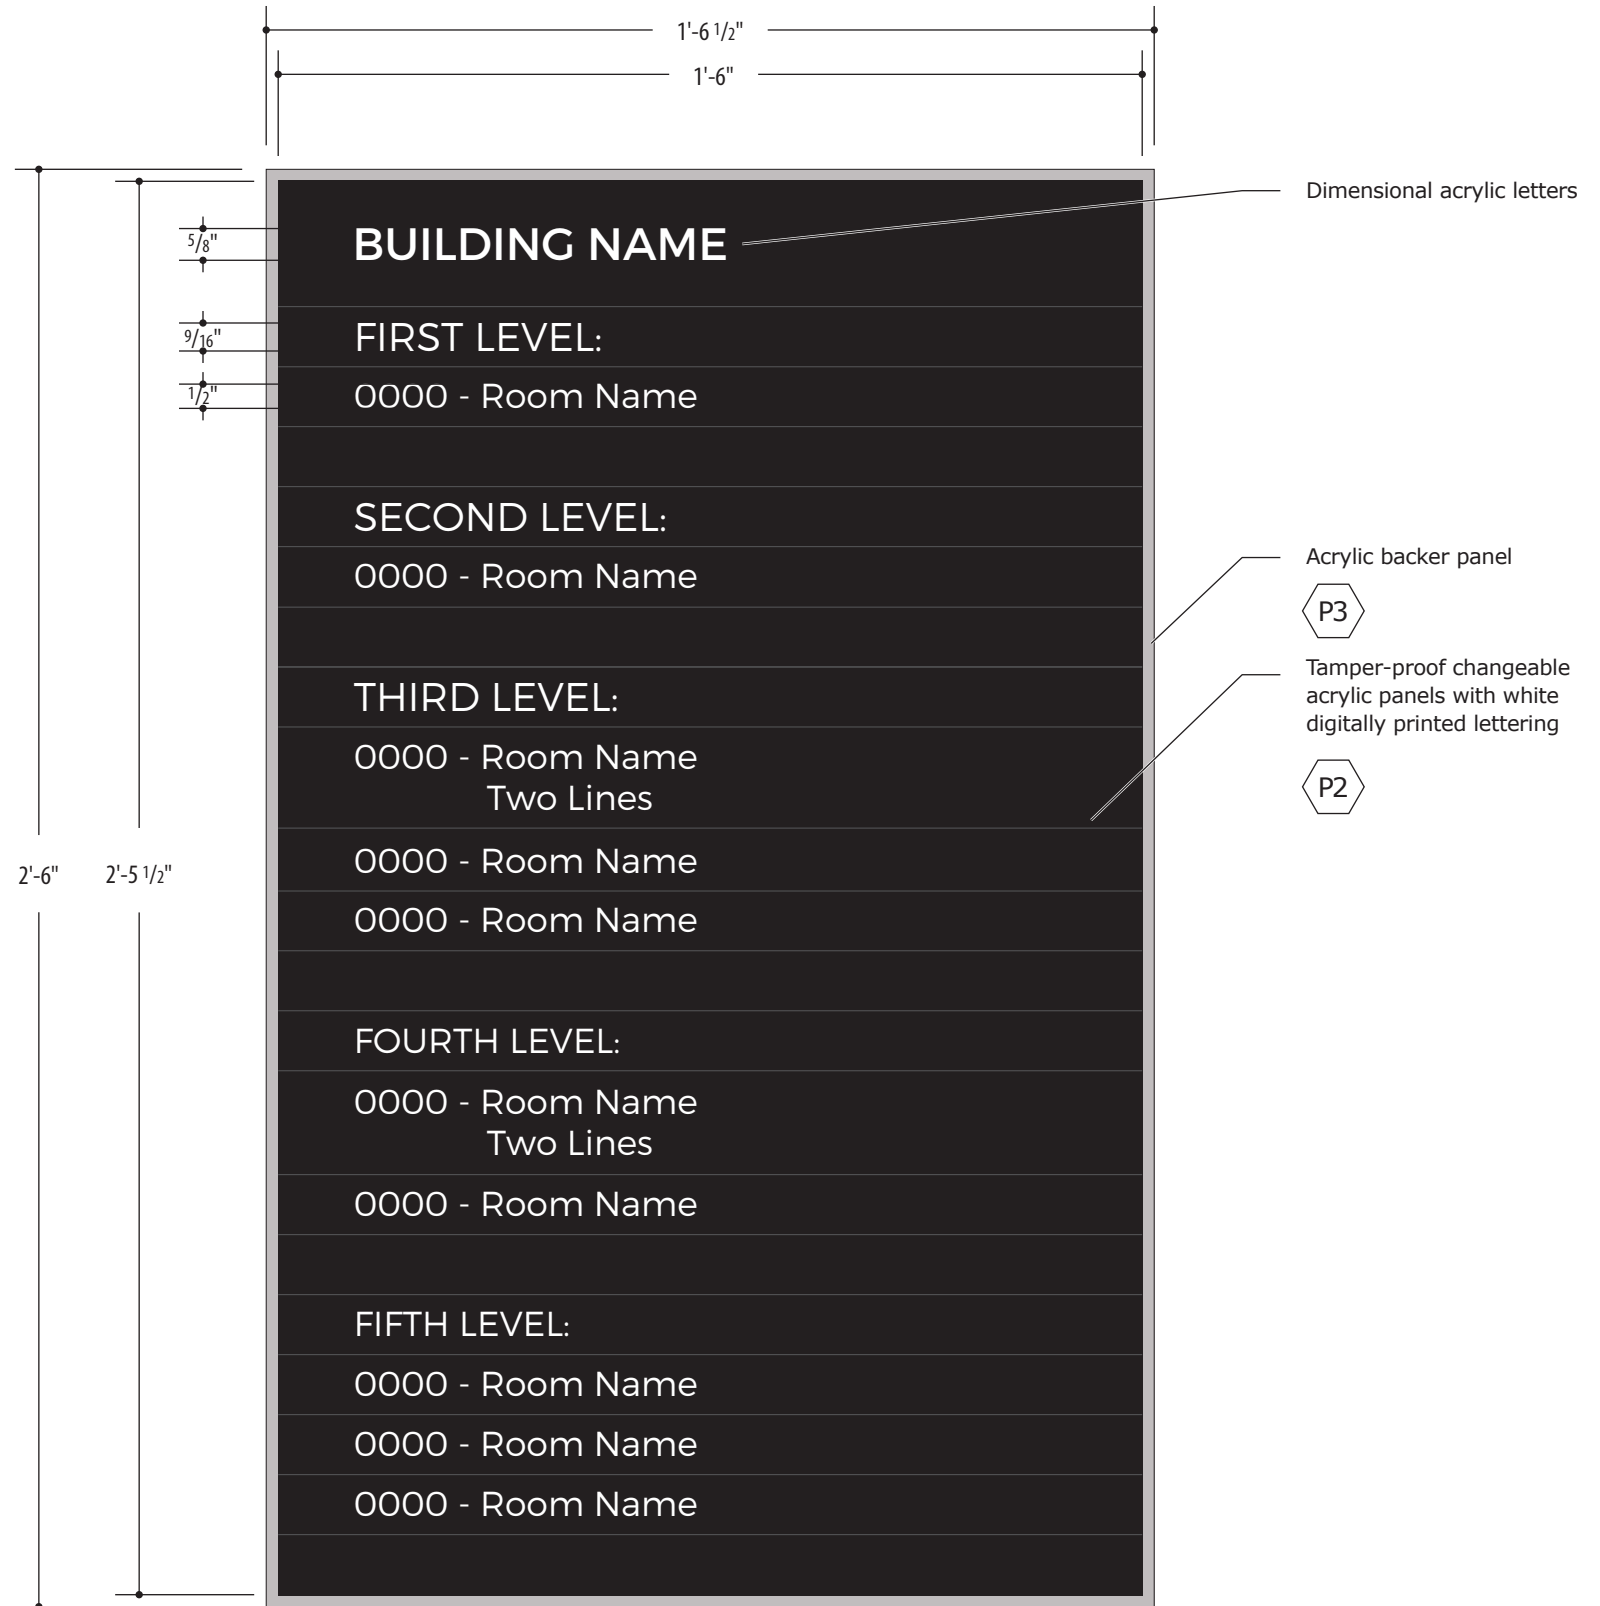


1 Front Elevation
Scale: 3" = 1'-0"

Sign Type L1


Blade

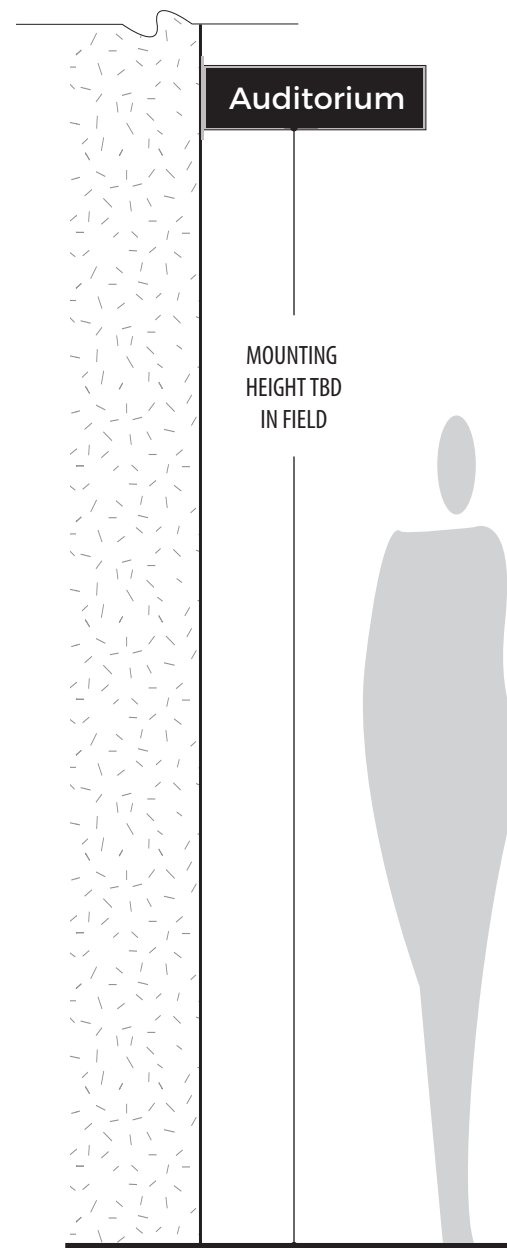

3 Typical Elevation
Scale: 3/4" = 1'-0"

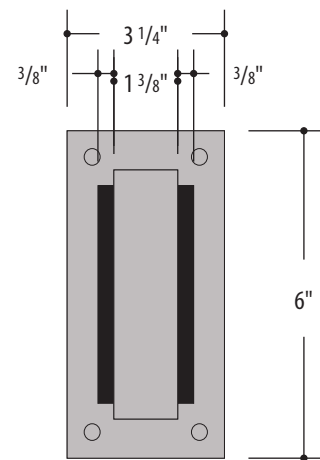

2 Side Elevation
Scale: 3" = 1'-0"

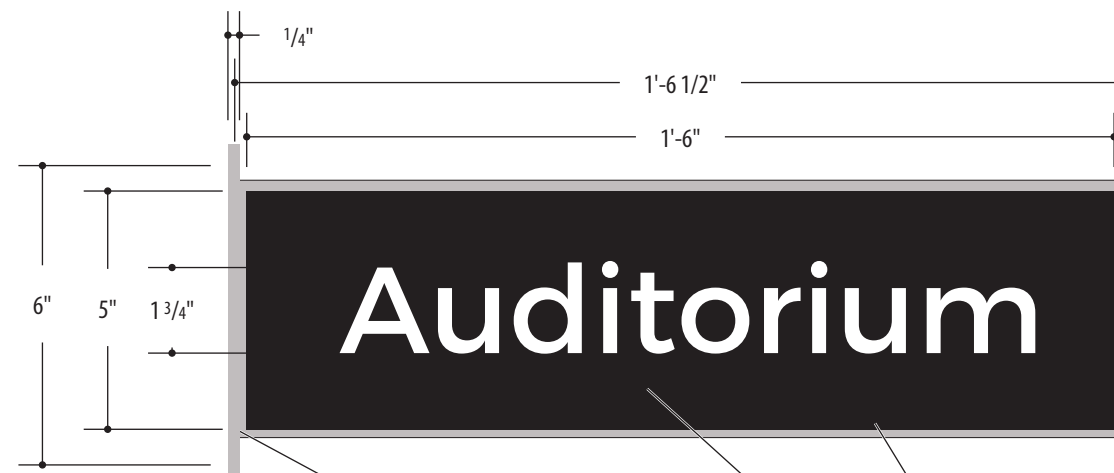

1 Front Elevation
Scale: 3" = 1'-0"

Acrylic backer panel **P3**

Acrylic panel with white digitally printed lettering

Painted PVC bracket mechanically attaches to wall with countersunk screws **P2**

P3

NOTE:
Sign is double-sided

Sign Type L2

Directional Blade - Alternate


Used exclusively at the Siegel Student Recreation and Activities Center, English Building, and Operations Offices. (KSU to provide guidance on when to use this sign versus ST-A1)




5 Front Elevation - Side B
Scale: 1 1/2"=1'-0"



6 Middle Plaque Shape/Colors
Scale: 1 1/2"=1'-0"

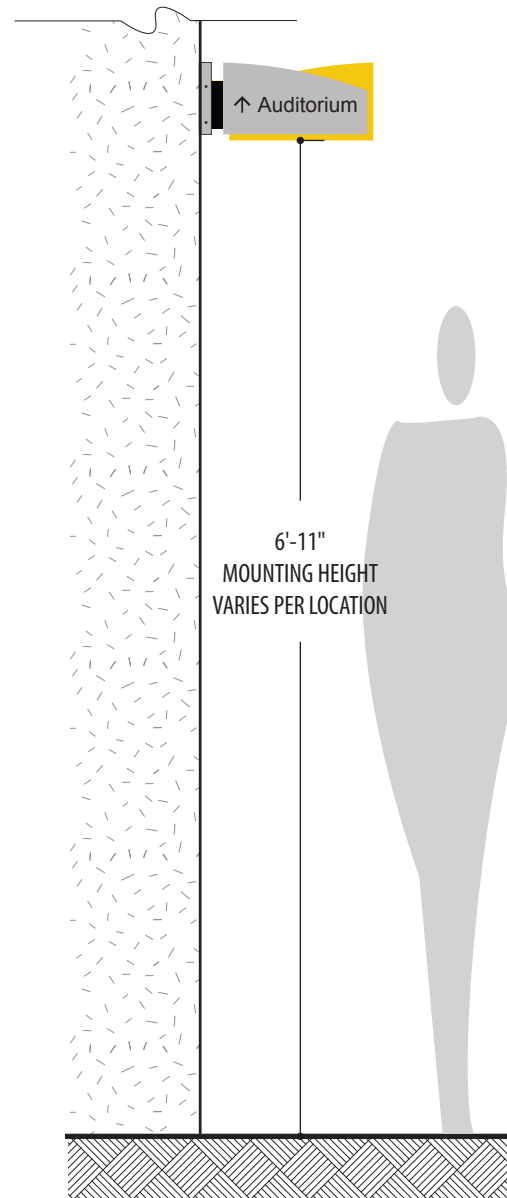


4 Front Elevation
Scale: 3/4"=1'-0"

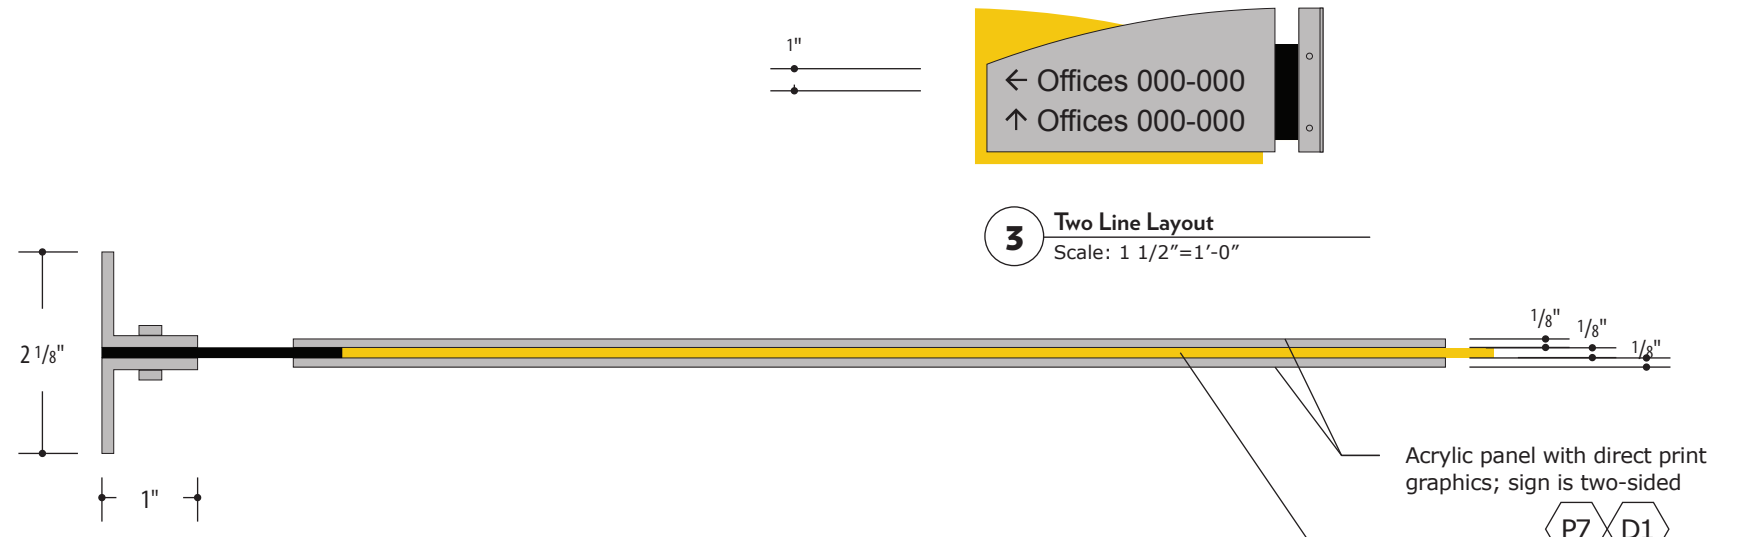

3 Two Line Layout
Scale: 1 1/2"=1'-0"


2 Plan View
Scale: Half Scale

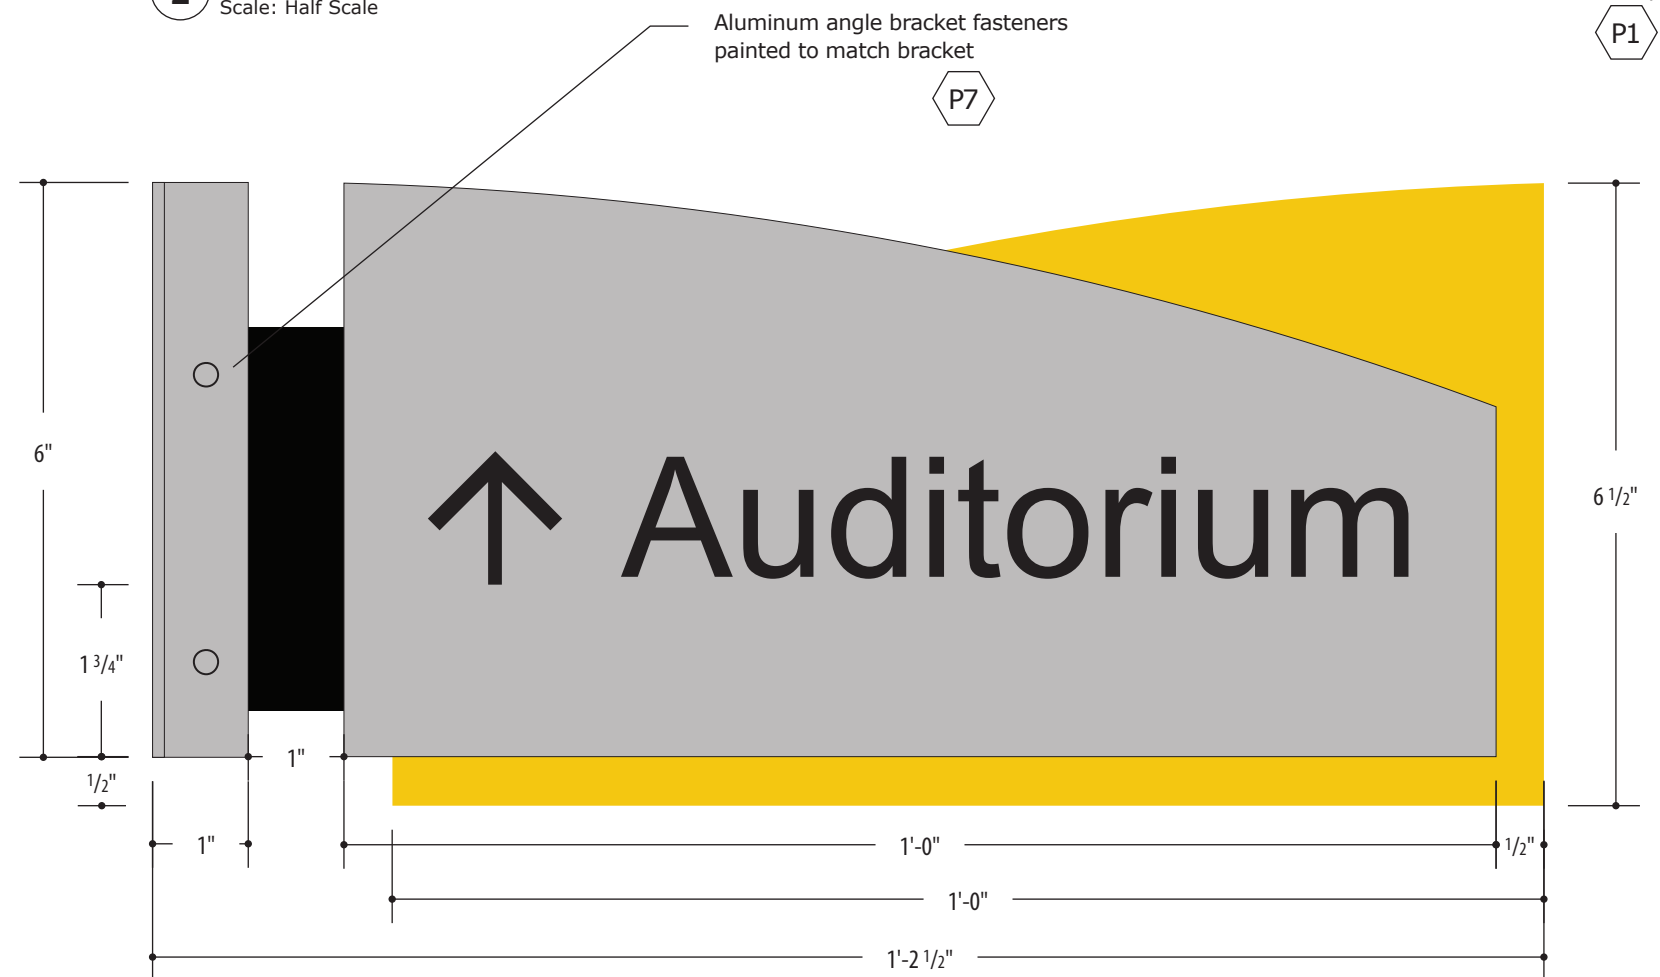


1 Front Elevation - Side A
Scale: Half Scale

Sign Type L3

Blade - Pictogram

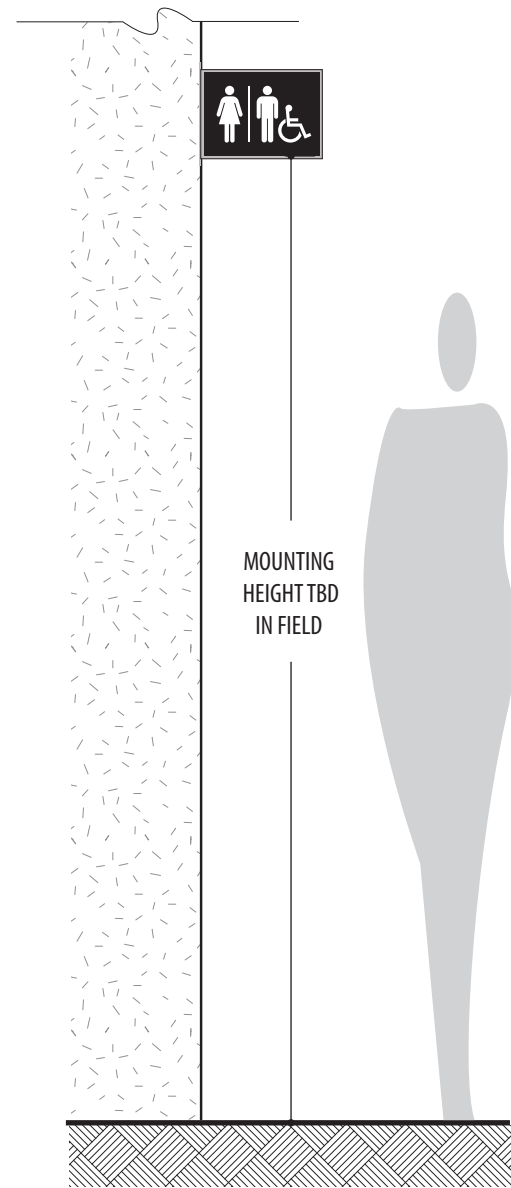

3 Typical Elevation
Scale: 3/4" = 1'-0"

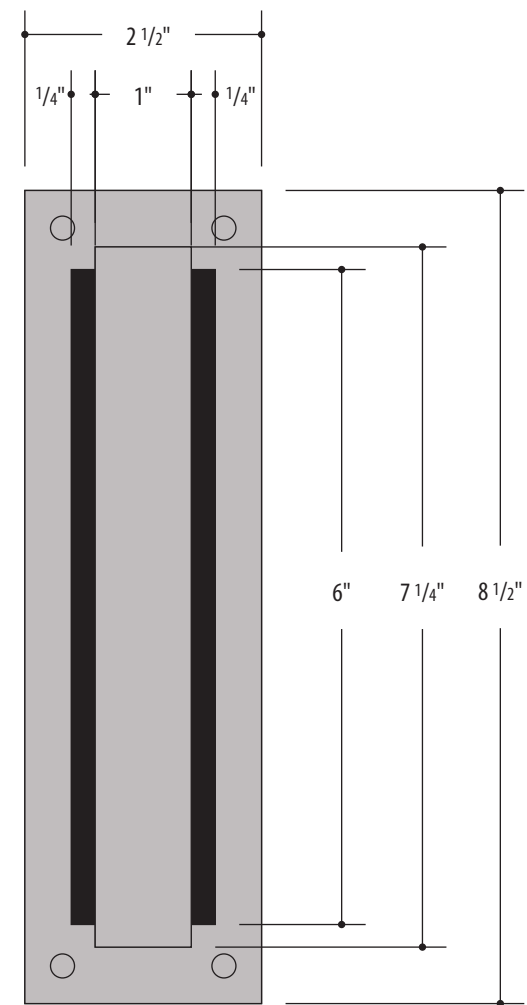

2 Side Elevation
Scale: HALF




1 Front Elevation
Scale: HALF

- Acrylic backer panel P3
- Acrylic panel with white digitally printed pictogram P2
- Painted PVC bracket mechanically attaches to wall with countersunk screws P3


NOTE:
Sign is double-sided

Sign Type S1

Suspended ID

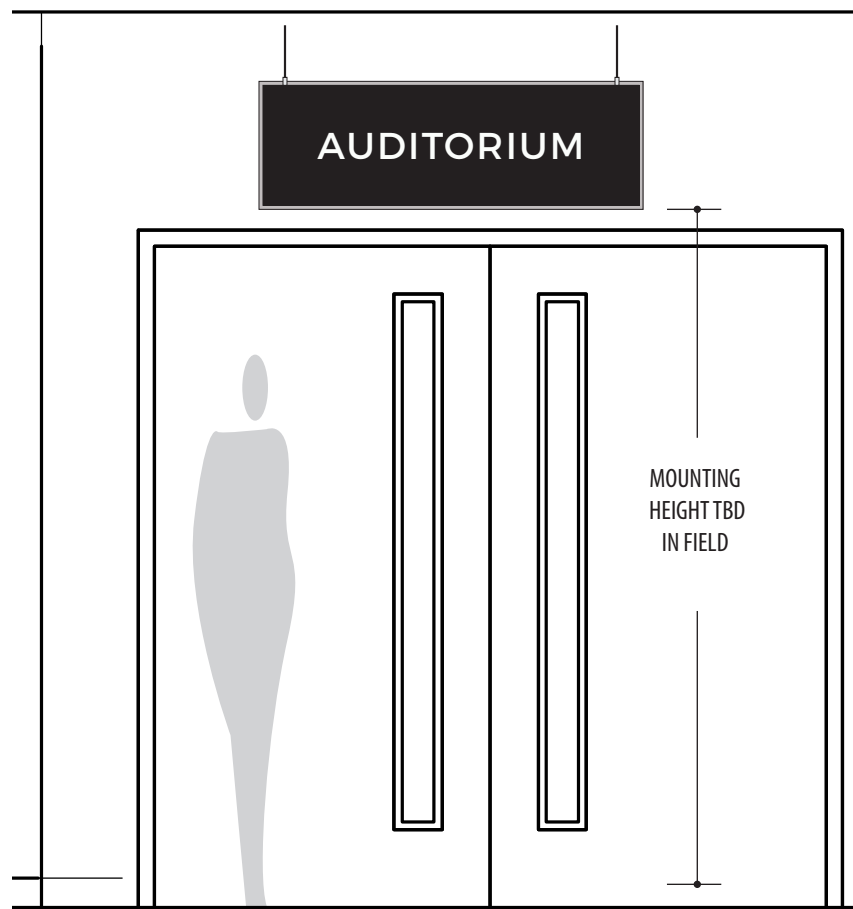

4 Typical Elevation
Scale: 1/2" = 1'-0"

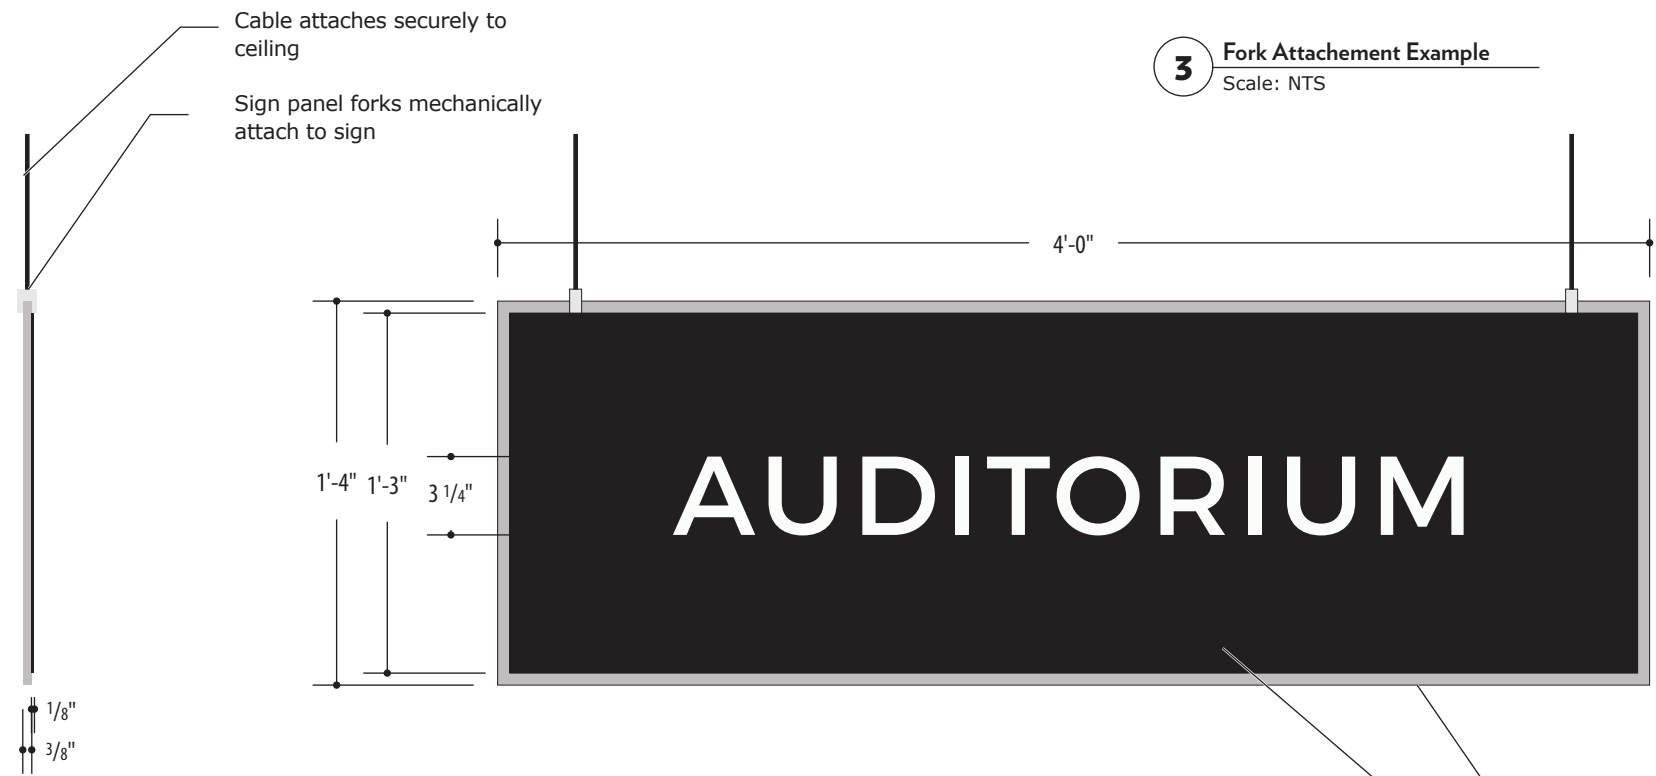

2 Side Elevation
Scale: 1 1/2" = 1'-0"

1 Front Elevation
Scale: 1 1/2" = 1'-0"



3 Fork Attachment Example
Scale: NTS


P3

P2

Sign Type S2


Suspended ID - Alternate

Used exclusively at the Siegel Student Recreation and Activities Center, English Building, and Operations Offices. (KSU to provide guidance on when to use this sign versus ST-A1)

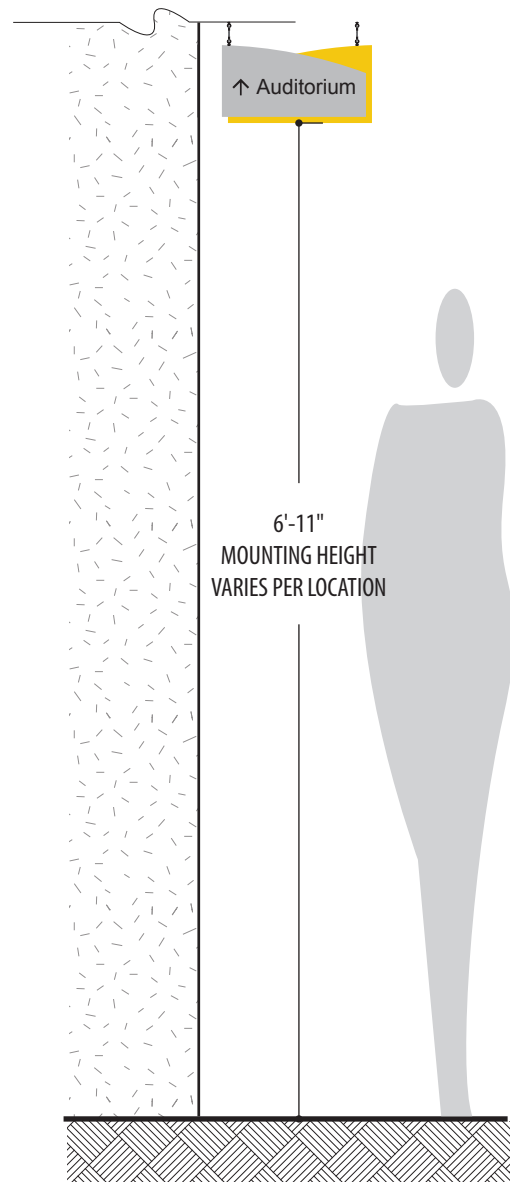

3 Front Elevation
Scale: 3/4"=1'-0"

2 Plan View
Scale: Half Scale

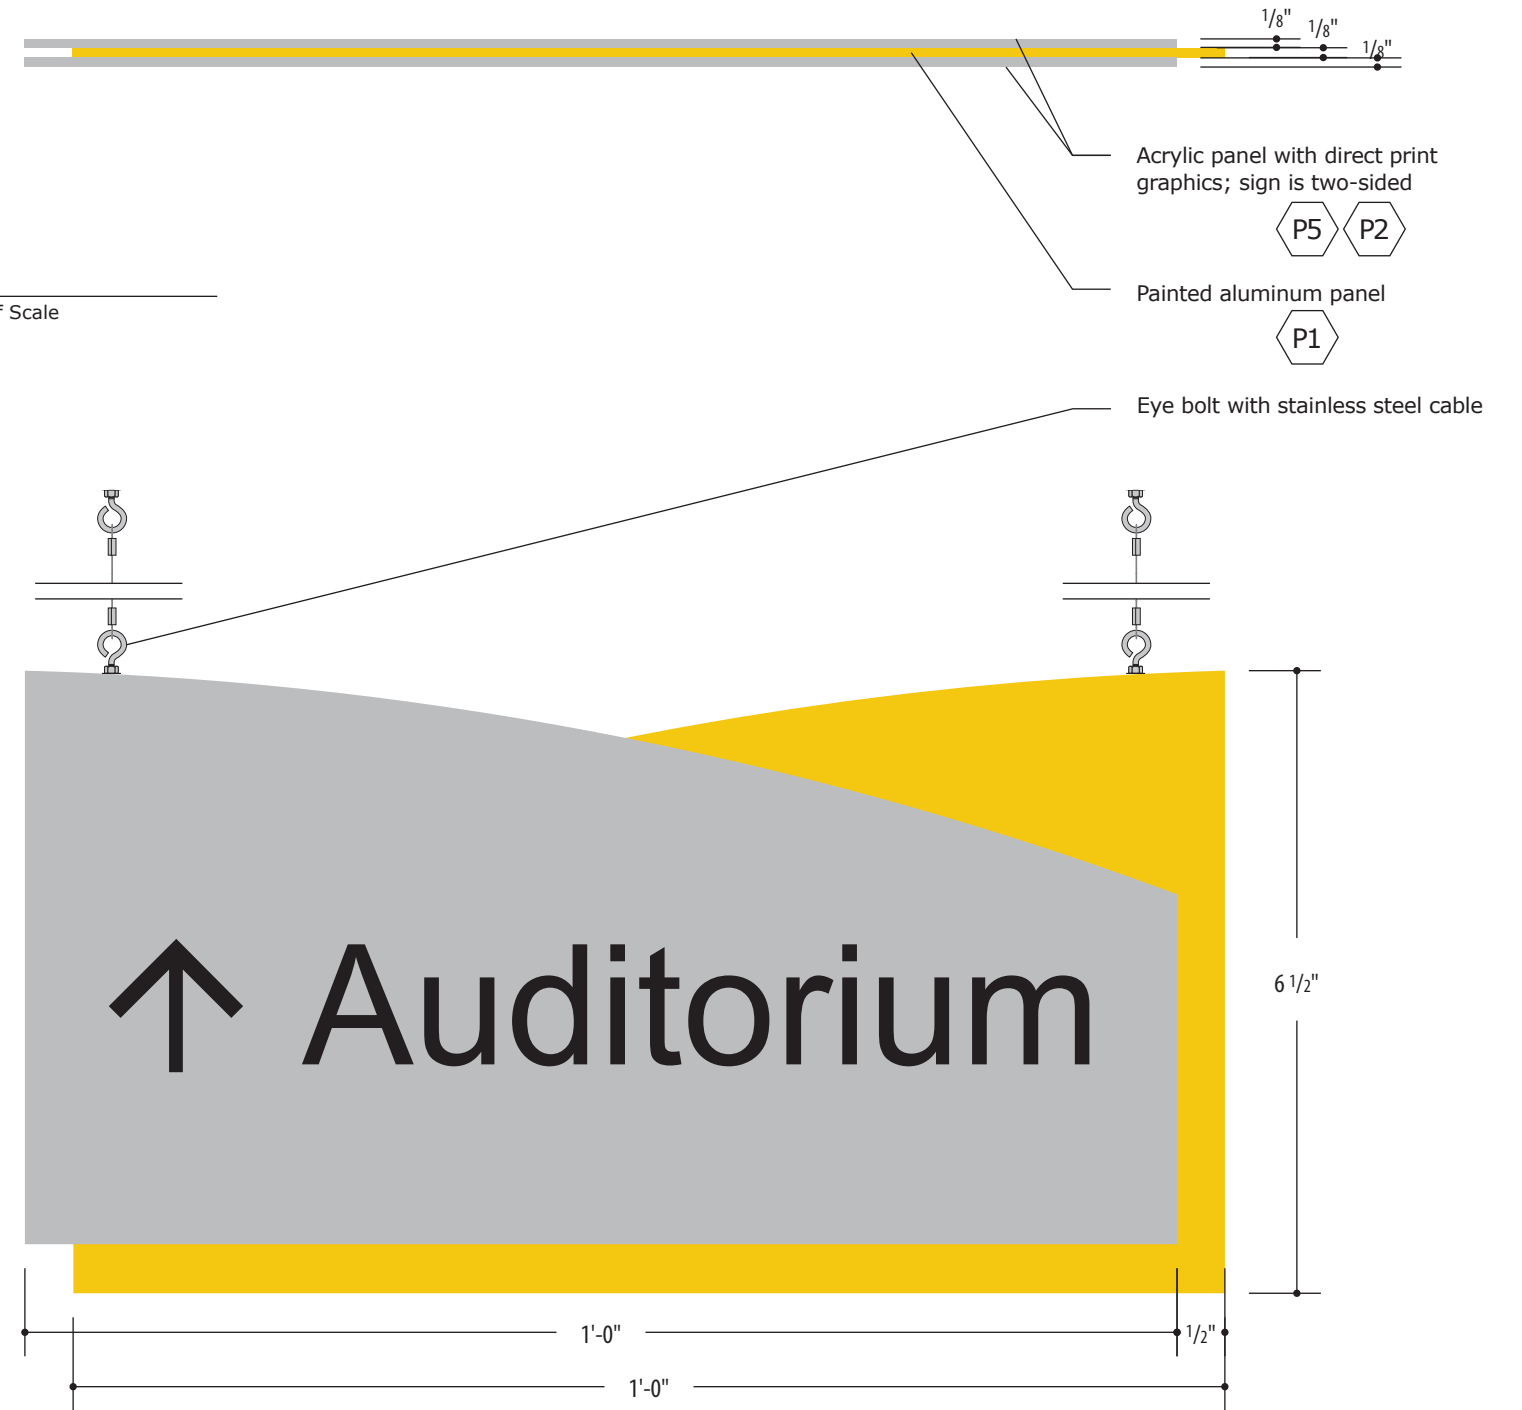


1 Front Elevation - Side A
Scale: Half Scale

Sign Type S3


Suspended ID with Insert



3 Fork Attachment Example
Scale: NTS

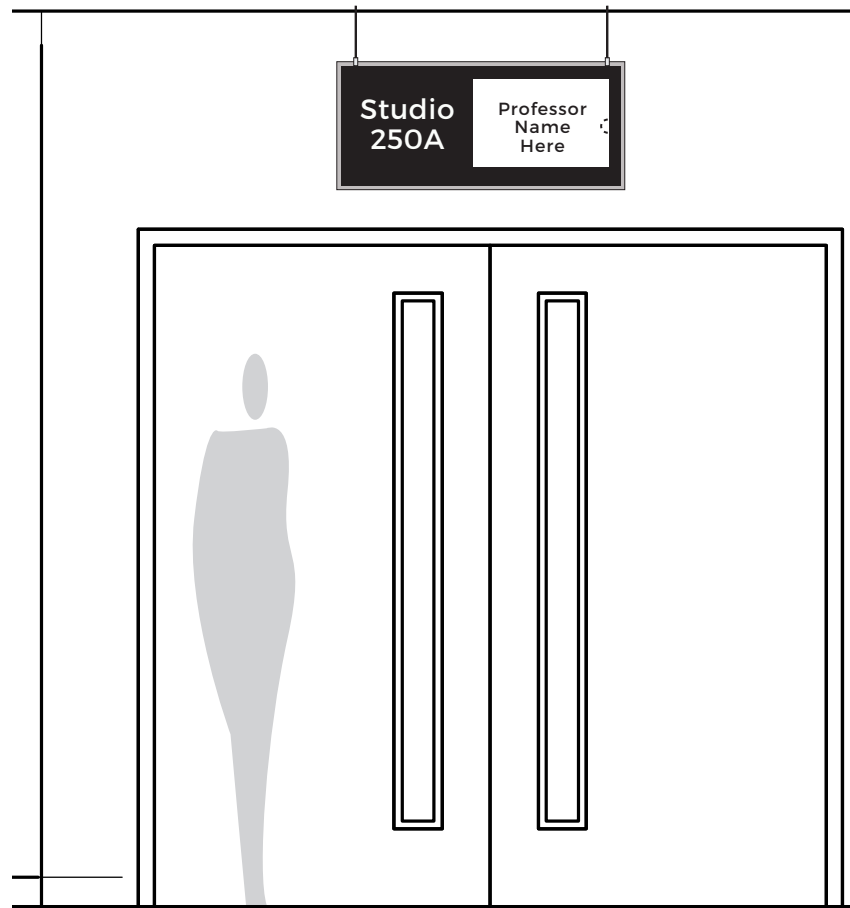

4 Typical Elevation
Scale: 1/2" = 1'-0"

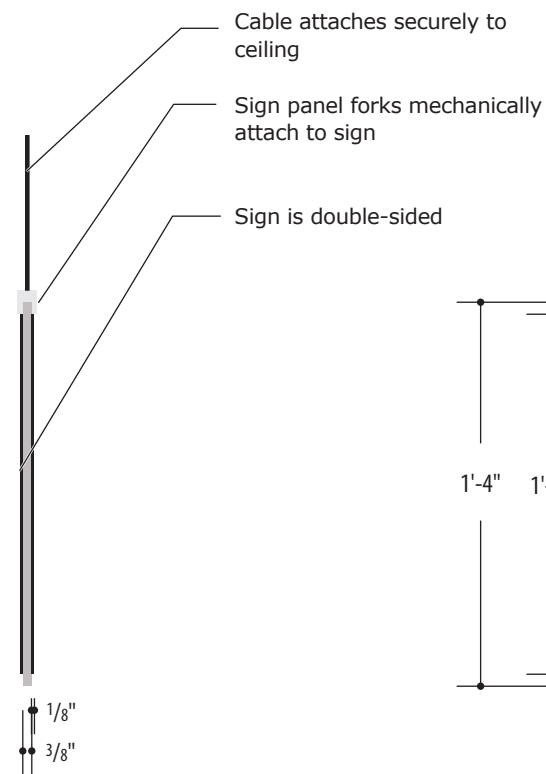

2 Side Elevation
Scale: 1 1/2" = 1'-0"




1 Front Elevation
Scale: 1 1/2" = 1'-0"


- Clear acrylic sign holder for removable 11" x 17" sheet insert
- Acrylic backer panel P3
- Acrylic panel with white digitally printed lettering P2

Sign Type V


Department ID - Vinyl on Glass

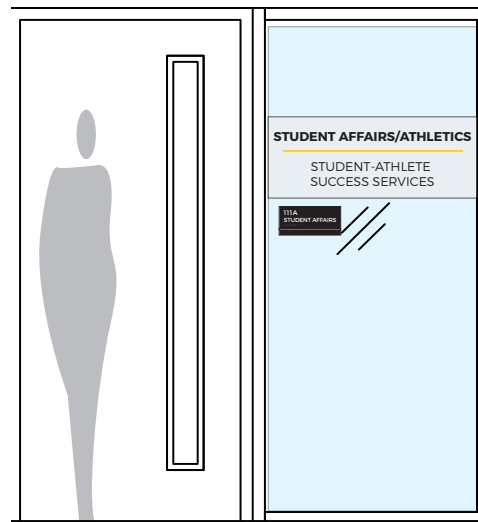

3 Typical Elevation - Single Door
Scale: 3/8" = 1'-0"

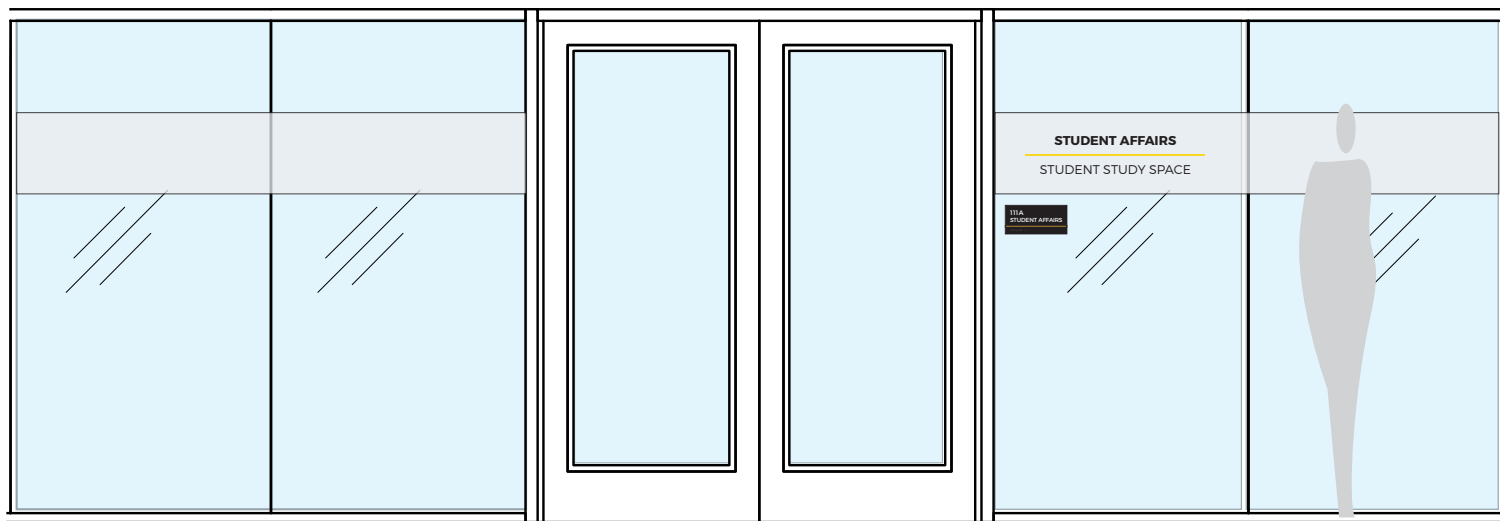


2 Typical Elevation - Double door
Scale: 3/8" = 1'-0"

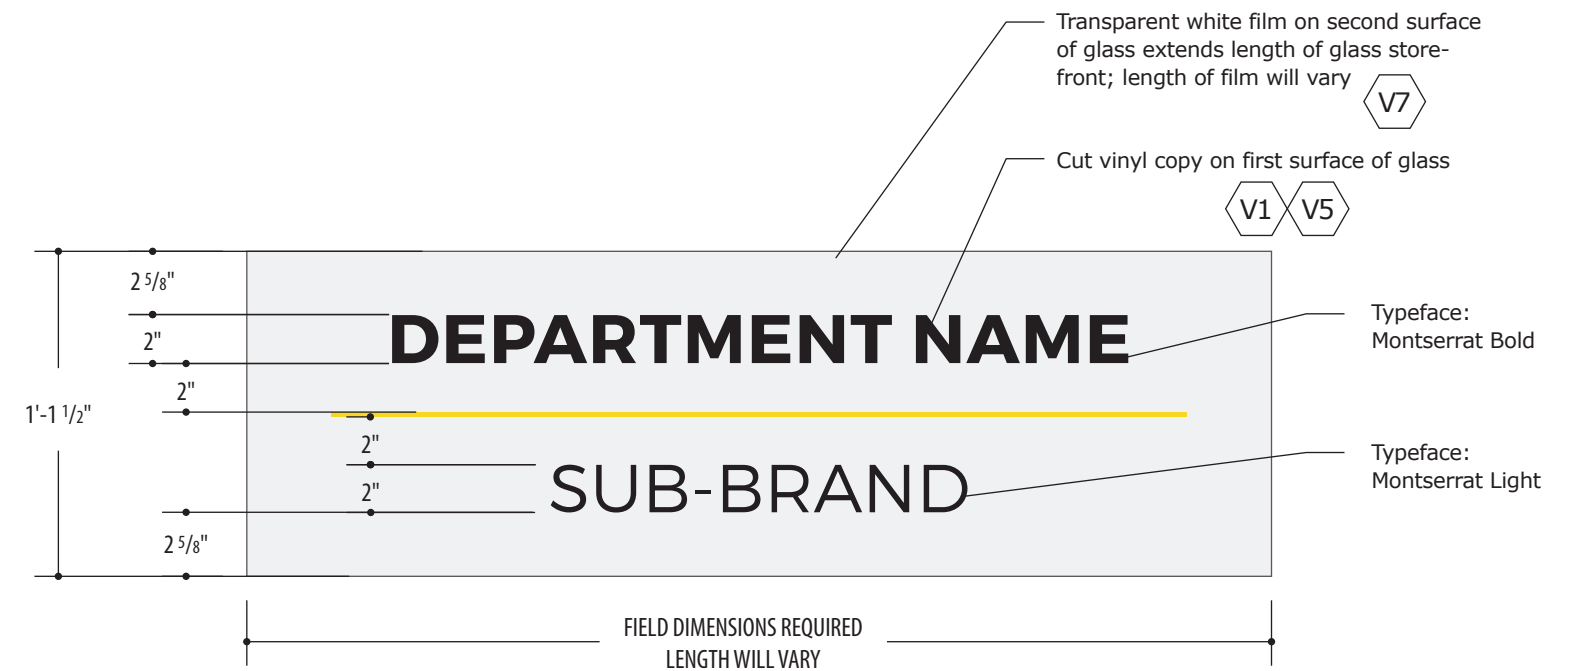

1 Front Elevation
Scale: 1 1/2" = 1'-0"

Sign Type V2


Privacy Vinyl

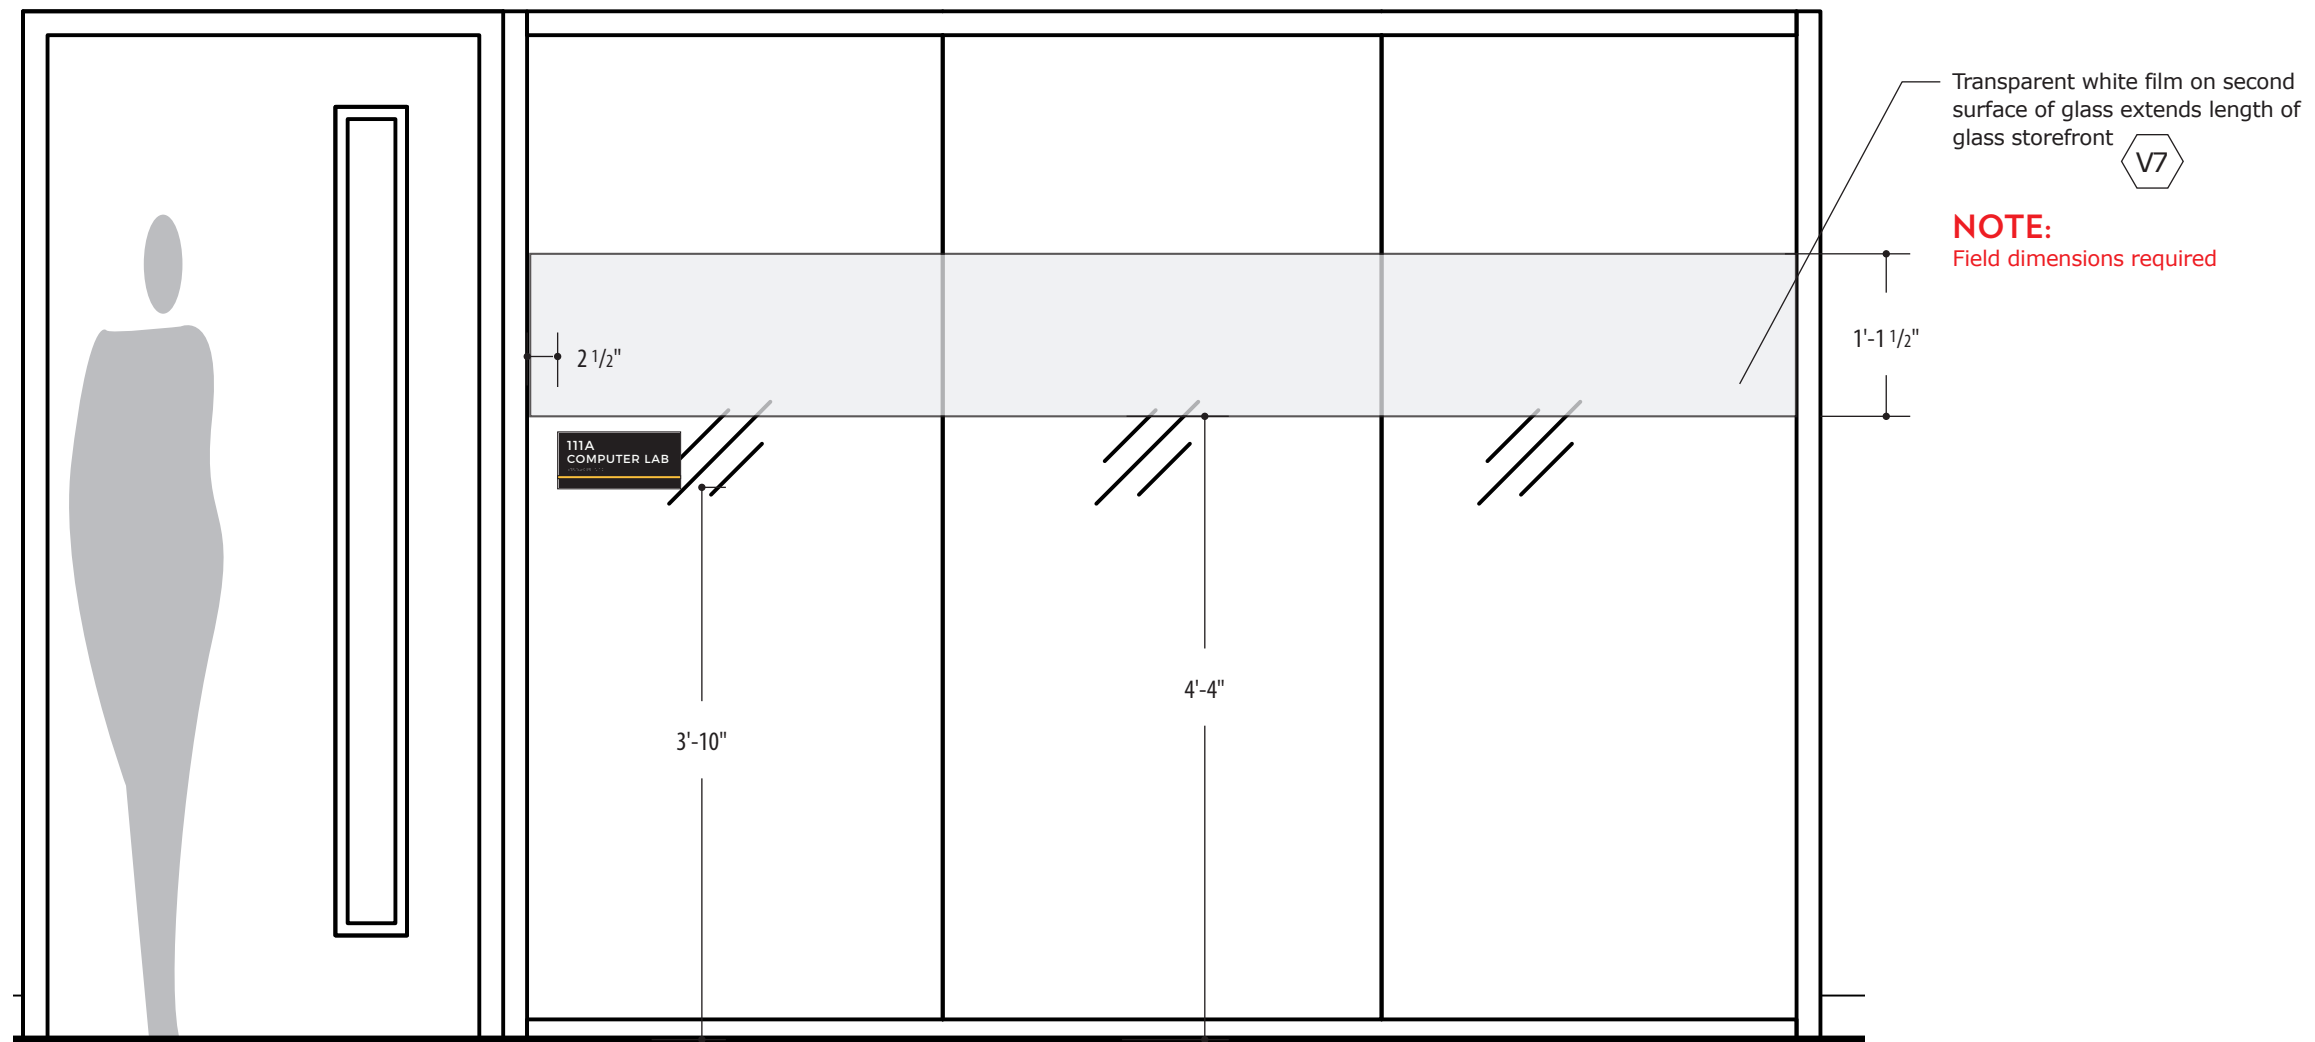


1 Typical Elevation
Scale: 3/4" = 1'-0"

Sign Type W


Department ID - Panel

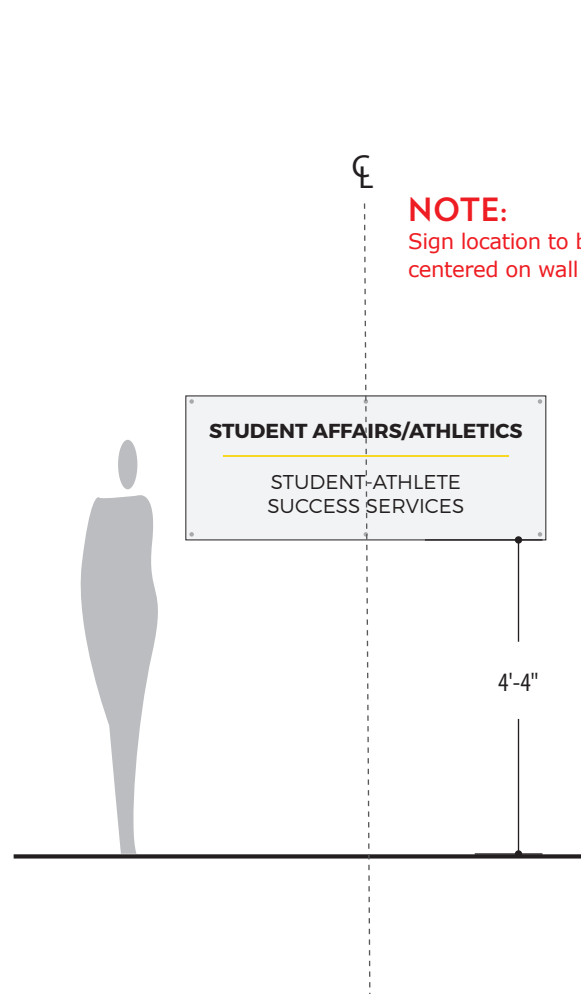

3 Mounting Height
Scale: 3/8" = 1'-0"

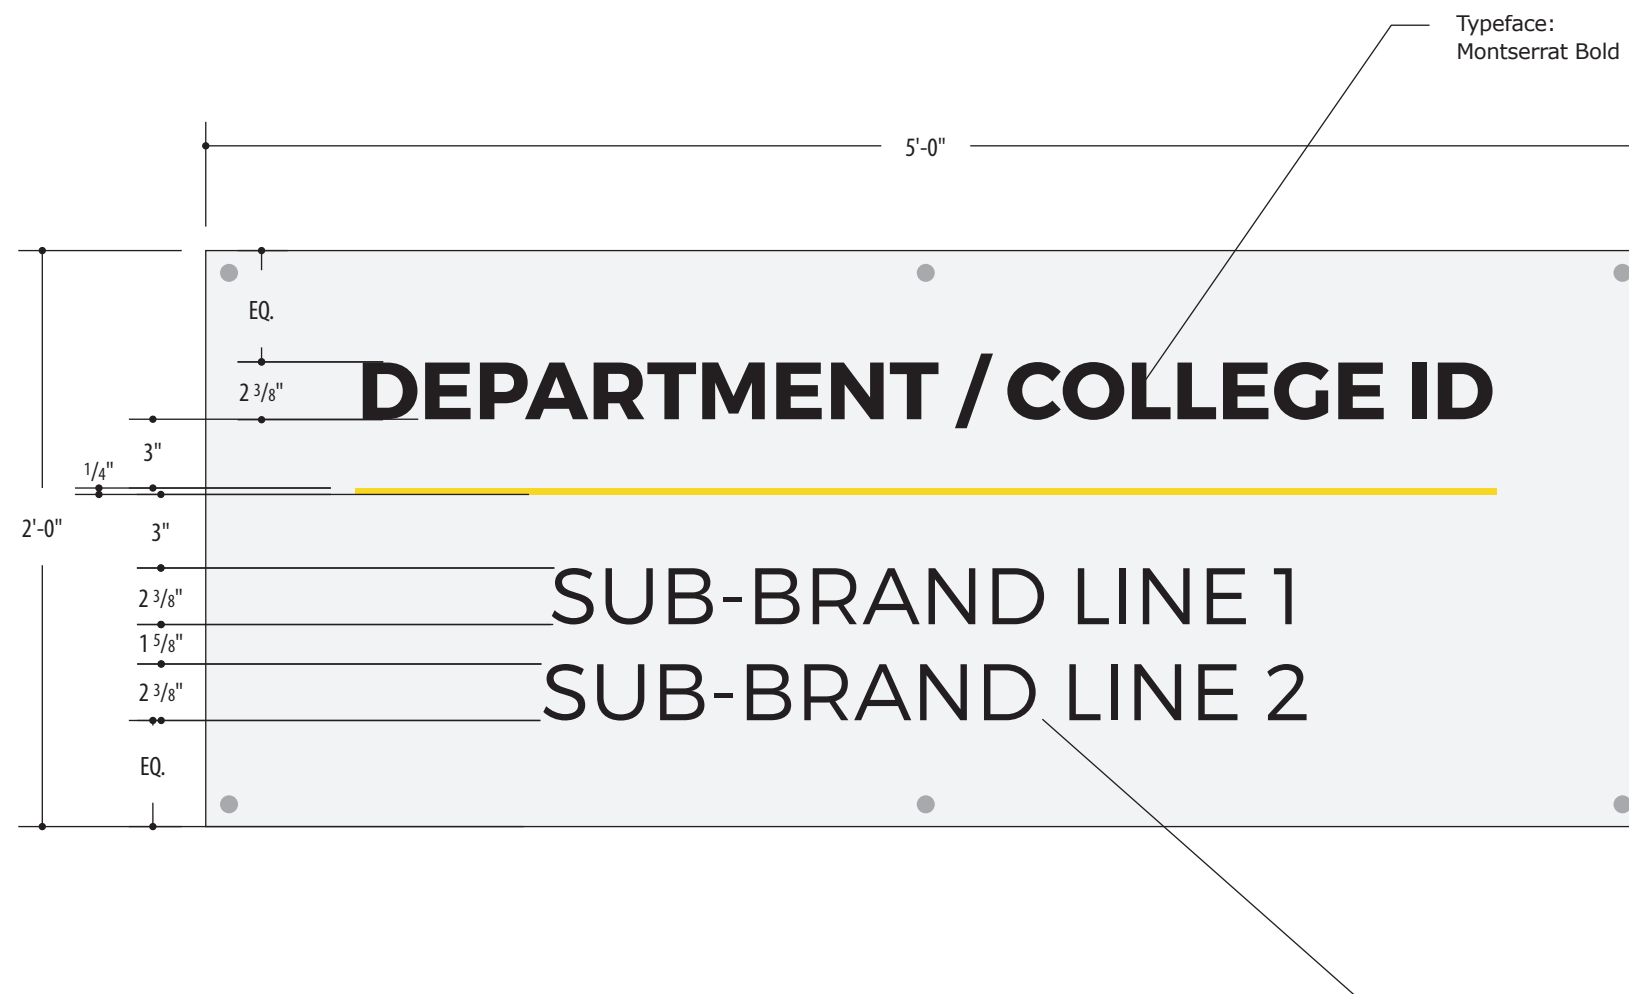

2 Front Elevation
Scale: 1 1/2" = 1'-0"

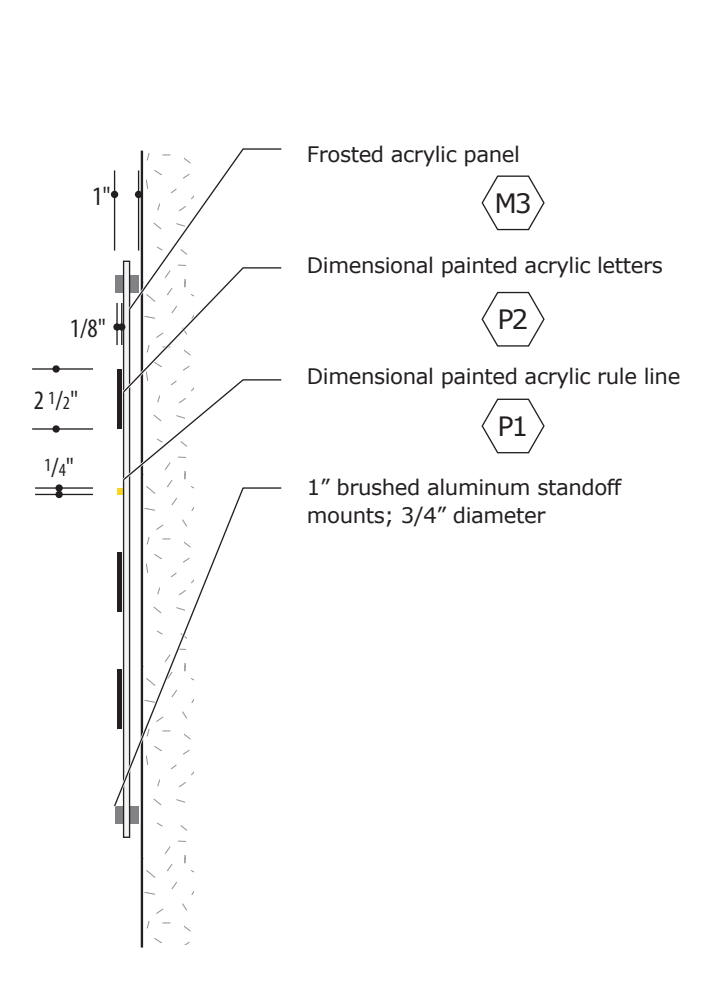


1 Side Elevation
Scale: 1 1/2" = 1'-0"


Typeface: Montserrat Light

Sign Type Y

Sign Holder

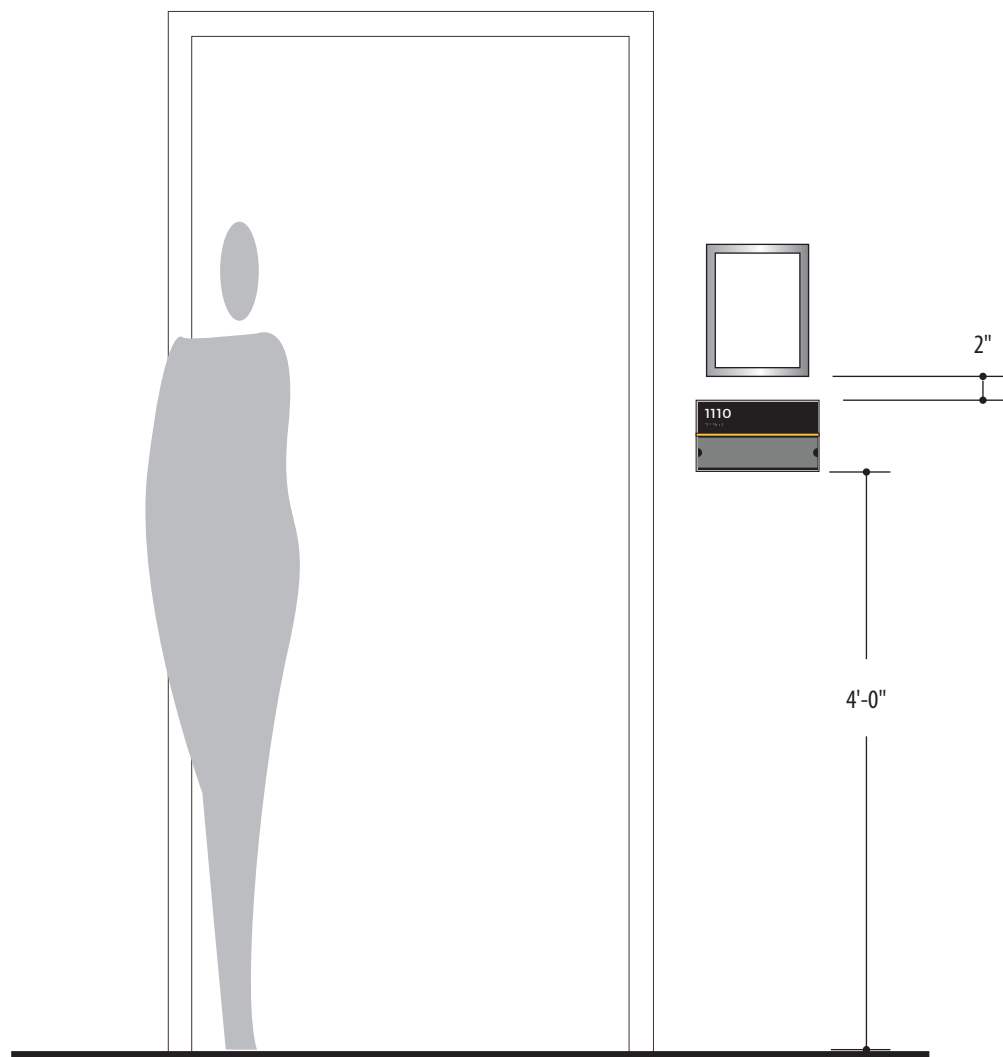

3 Typical Elevation
Scale: 3/4" = 1'-0"

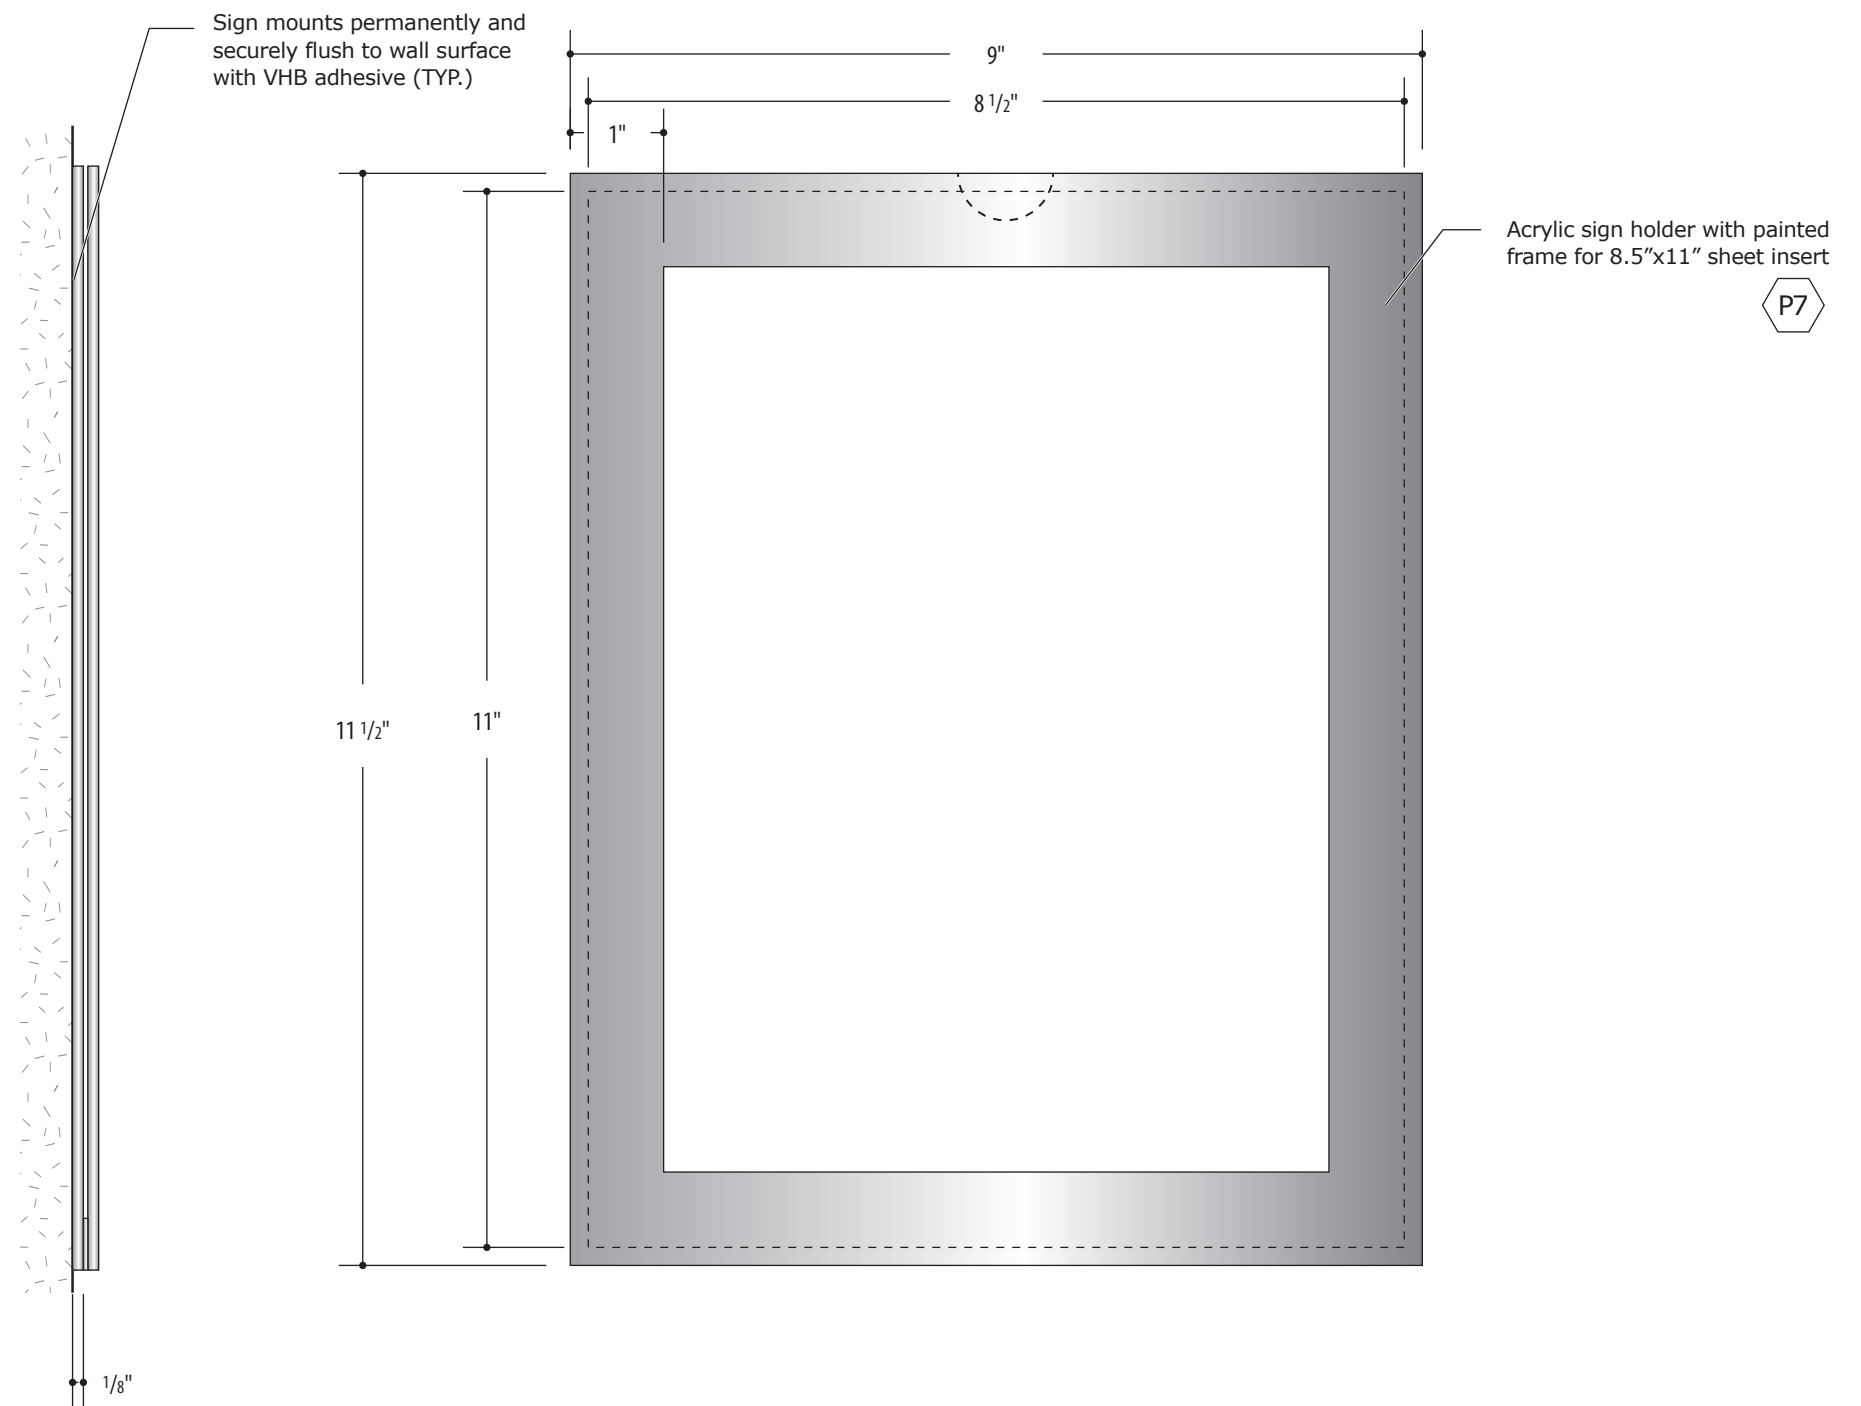

1 Front Elevation
Scale: HALF

2 Side Elevation
Scale: HALF

P7